


CASE POPOLARI IN BRINDISI - 20° LOTTO - PAL. D'

x finis
= tufo

SCALA 1:100

3/5/54

PIANTA PIANO RIALZATO
TRAMEZZI h = 3,10.

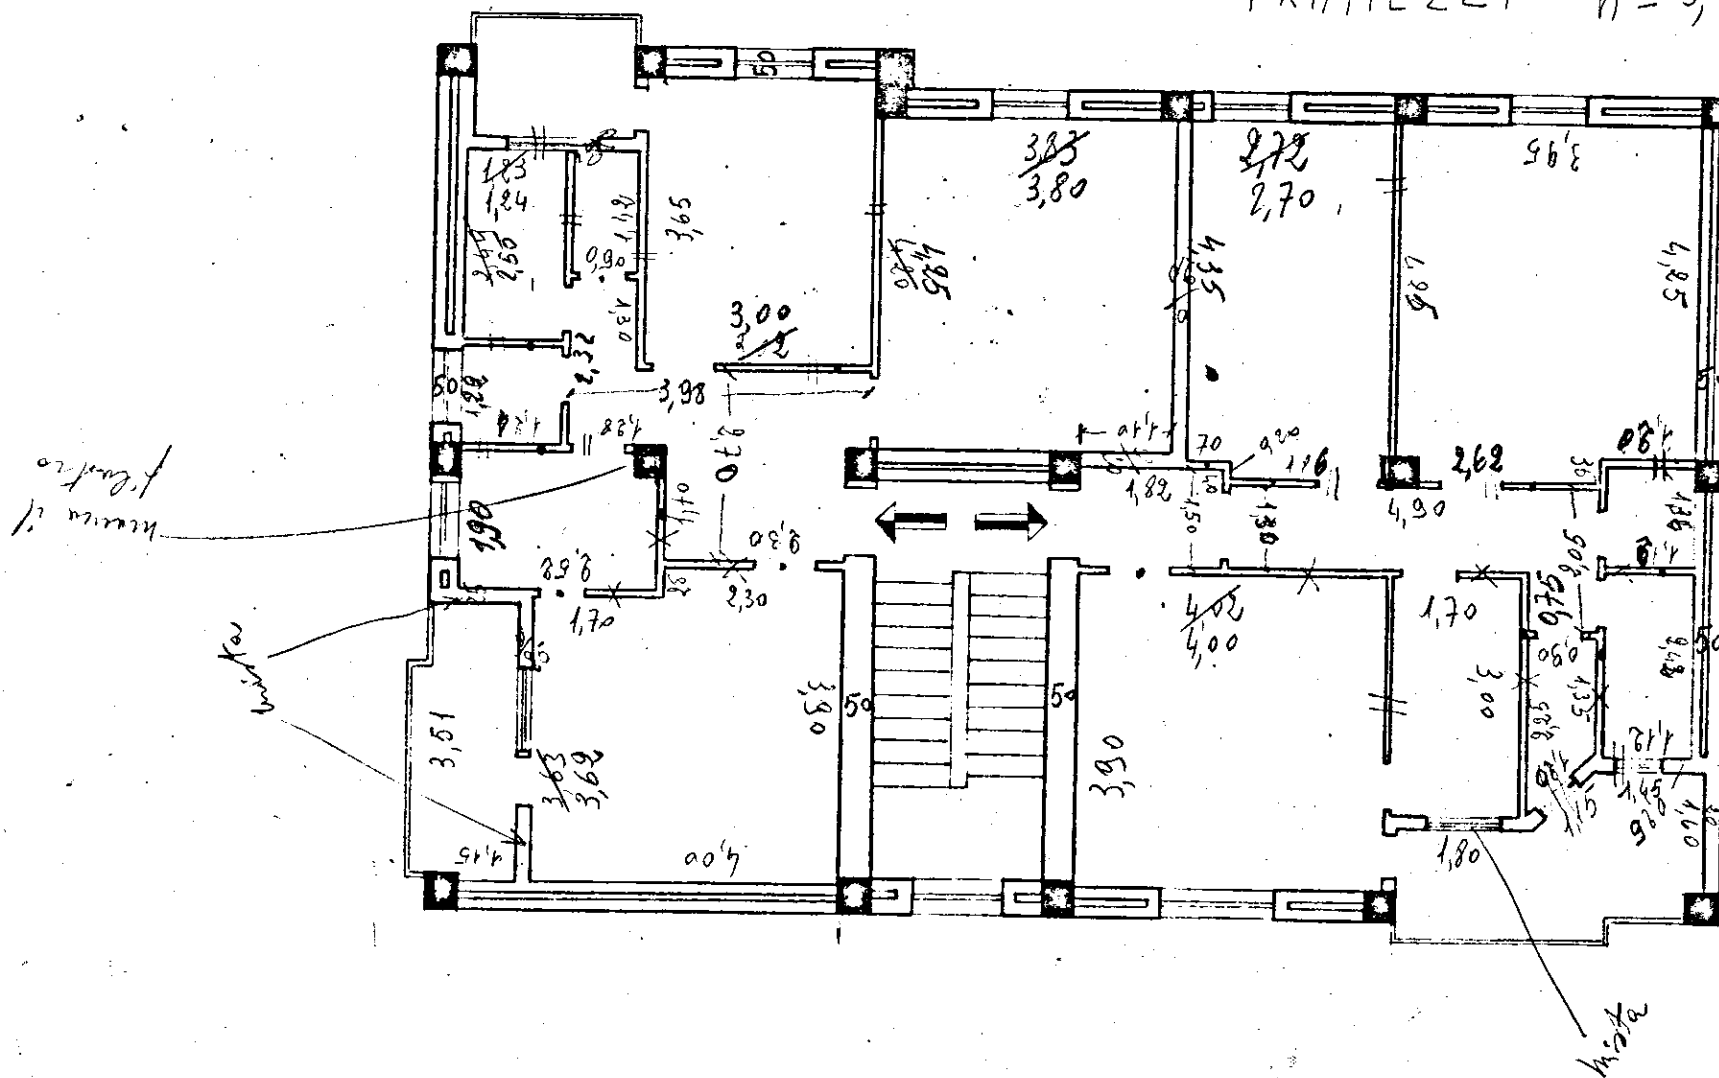

4,00
4,25
1,15
5,40

4,25
4,35
5,40