

PROGETTO DI RISTRUTTURAZIONE
E RECUPERO

PROGETTO
ISTITUTO "S. CUORE"
V.LE POTRIGNANO 22. CORRARA


STATO
ATTUALE

PLANIMETRIE PRINCIPALI

1:200 LM/001 1

ISTITUTO EDUCATIVO ASSIS (L. 10/10/1997)
"S. CUORE"
Cod. Fisc. 02000030451

DEMOLIZIONI E MODIFICHE	SUPER. Mq.	VOLUME Mq.
1 14,20 x 4,60 x 2,90	27,72	54,53
2 6,80 x 2,30 x 2,00	15,64	31,28
3 4,00 x 1,30 x 2,70	7,60	22,04
4 5,00 x 4,40 x 1,90	7,00	20,30
5 TAVOLA N° 2 2,80 x 5,10 x 0,30	66,81	
TOTALI	52,96	194,96

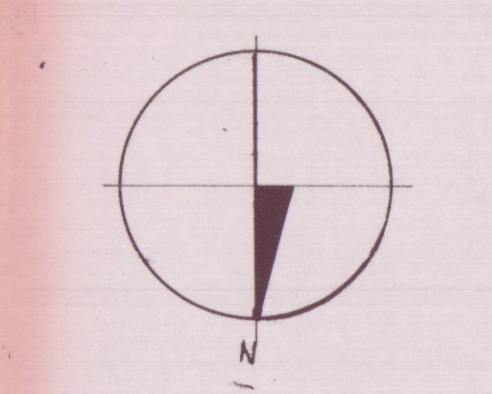

PIANTE PRINCIPALI
SCALA 1:200




PIANTA PIANO TERRA



PIANTA PIANO PRIMO




PIANTA SOFFITTE

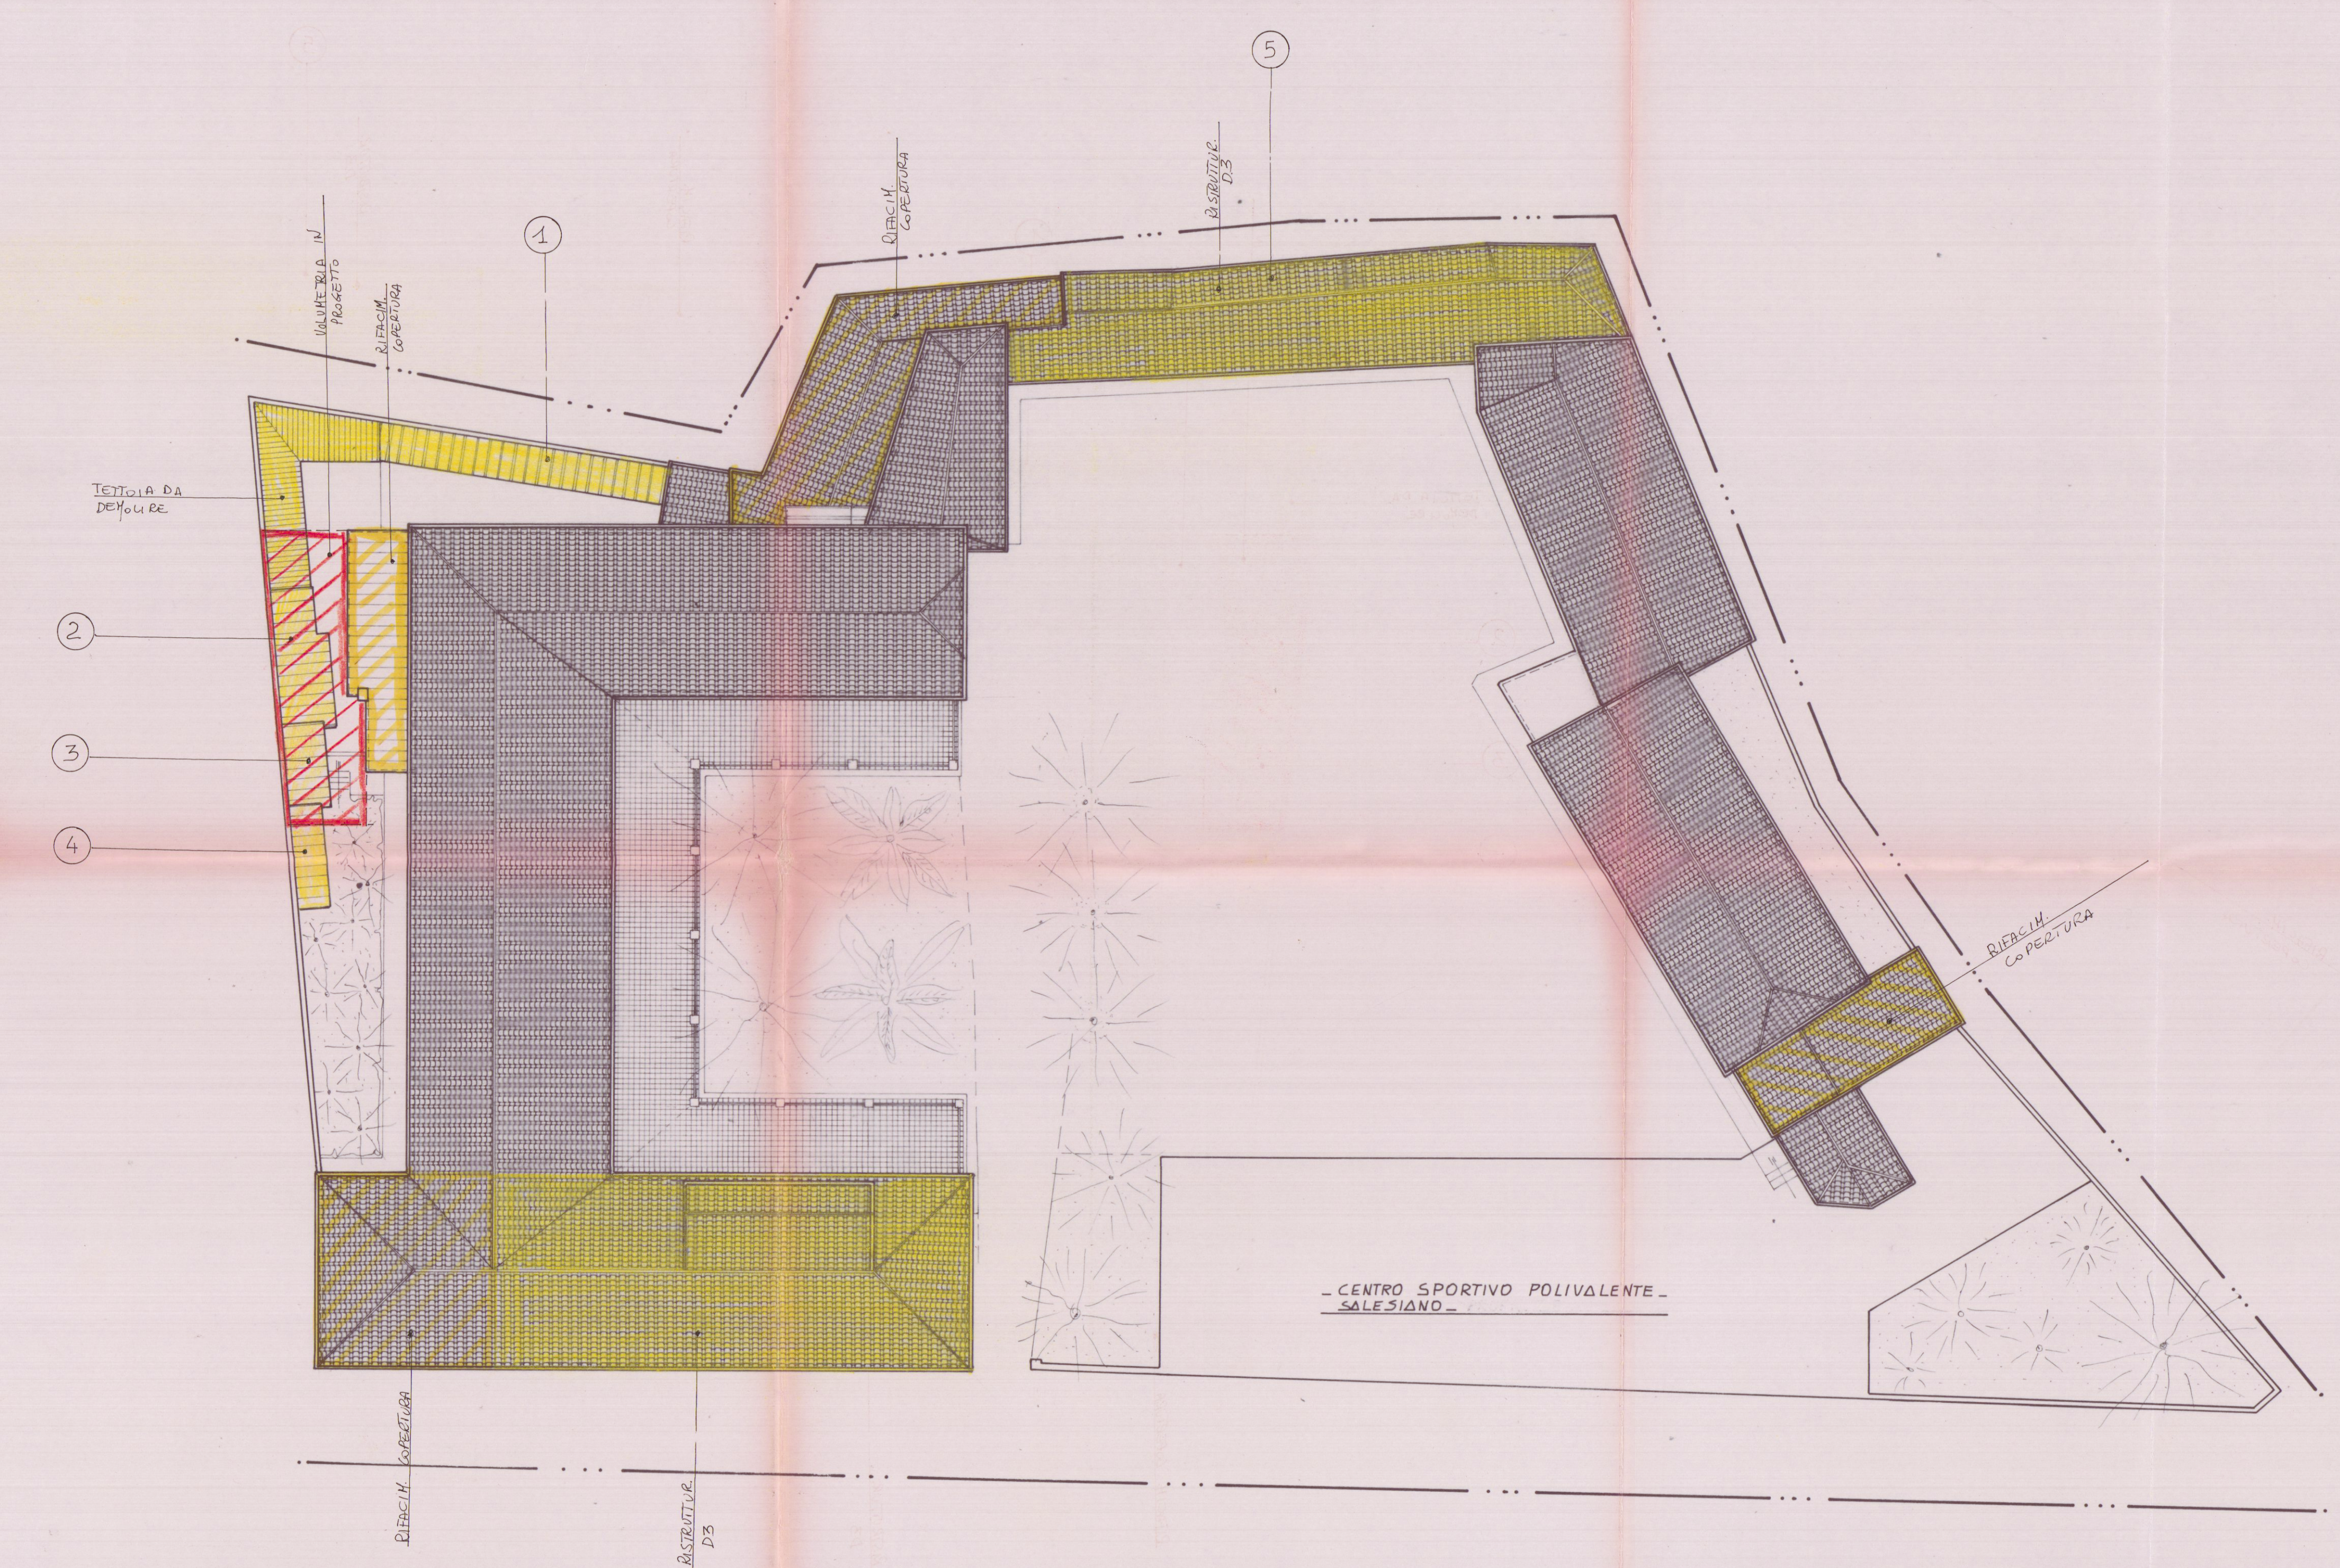

PIANTA COPERTURA

PARERE FAVOREVOLE CONDIZIONATO
IV. Nota allegata del 02/03/2004 Prot. 5527/04
II. FUNZIONARIO ESAMINATORE
V.le R. COMANDANTE

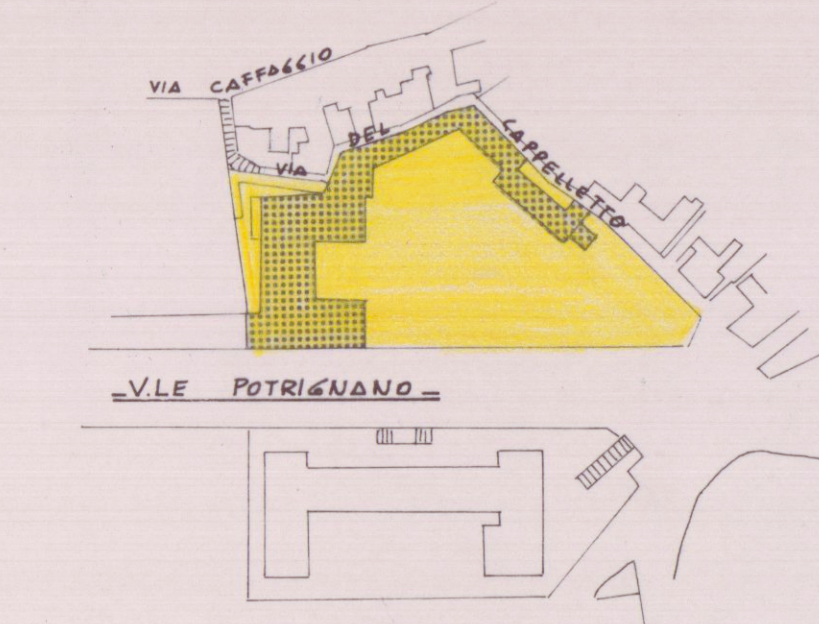

STRALCIO PLANIMETRICO
SCALA 1:2000