


TABELLA SUPERFICI E VOLUMI.

PIANO ATTICO.



A. ml. 10,65 x 9,40 = mq. 100,11
 B. ' 10,55 x 9,80 x 2 = ' 80,18
 mq. 180,29 x h. 3,00 = mc. 540,87


PIANO TIPO (P.T.-P.T. 2°/3°)

 


C. ml. 23,00 x 9,85 = mq. 226,55
 D. ' 8,70 x 4,70 x 4 = ' 163,56
 E. ' 3,40 x 2,50 x 2 = ' 17,00
 F. ' 2,60 x 2,60 = ' 6,76
 G. ' 7,60 x 3,40 = ' 25,84

mq. 439,71 x h. 11,80 = mc. 5188,57
 totale fuori terra mc. 5729,44


VOLUME INTERRATO

 


H. ml. 27,80 x 21,90 = mq. 608,82 x h. 2,90 = mc. 1765,57

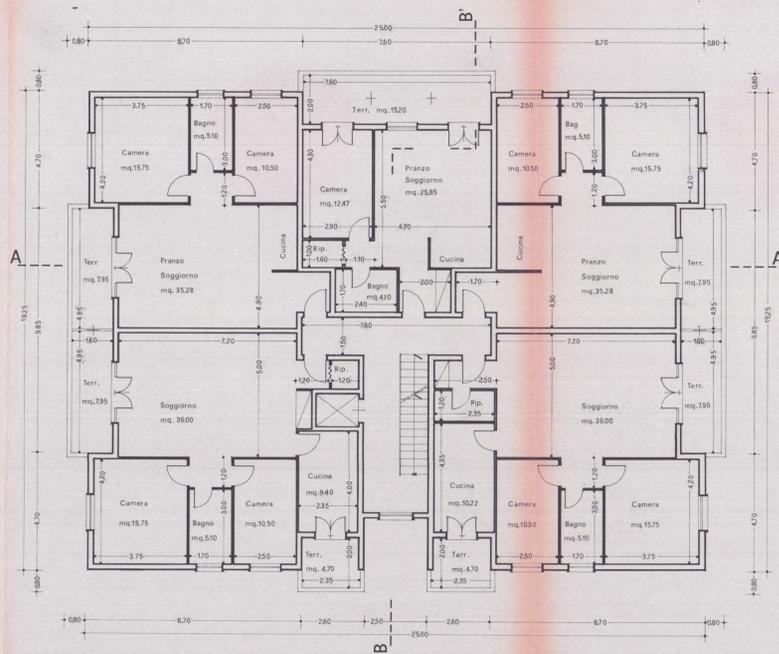


Pianta Piano Tipo.

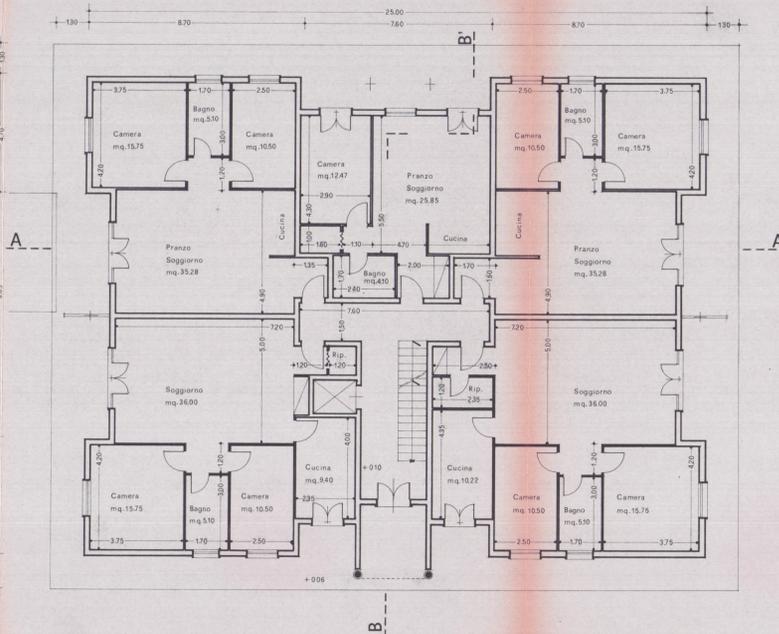


Pianta Piano Terra.

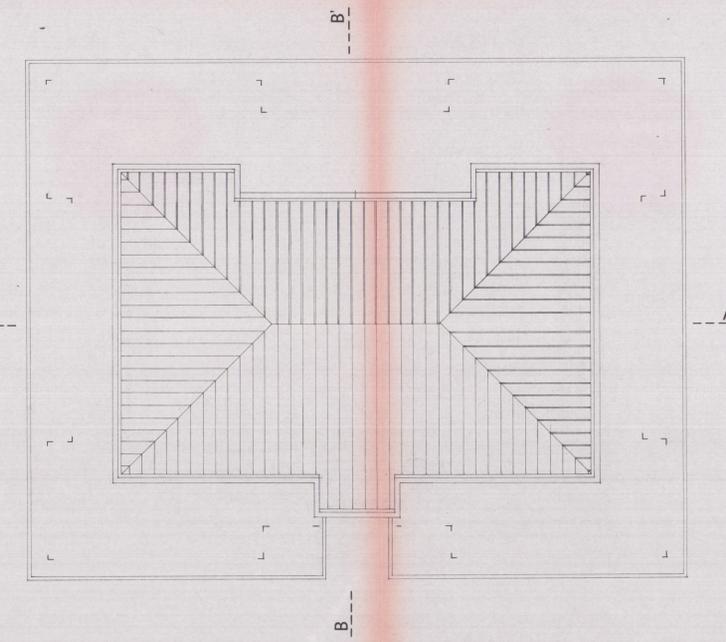


Pianta della Copertura.

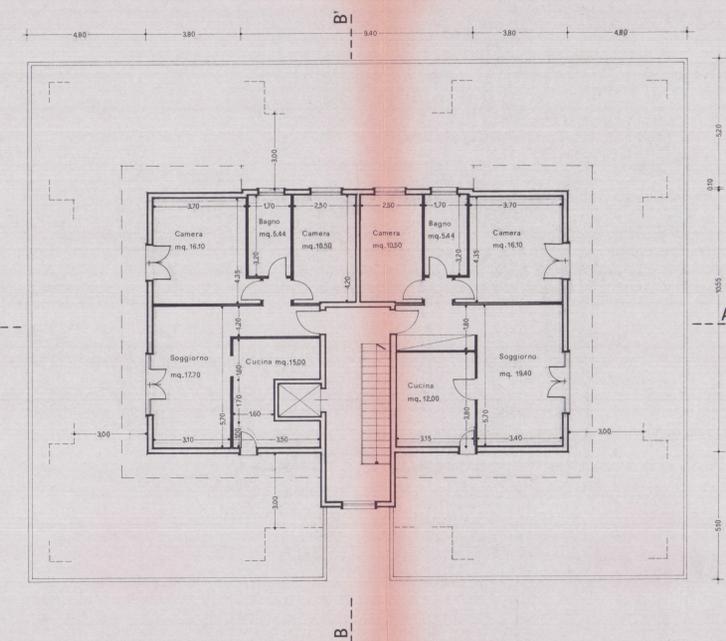

Pianta Piano Attico.

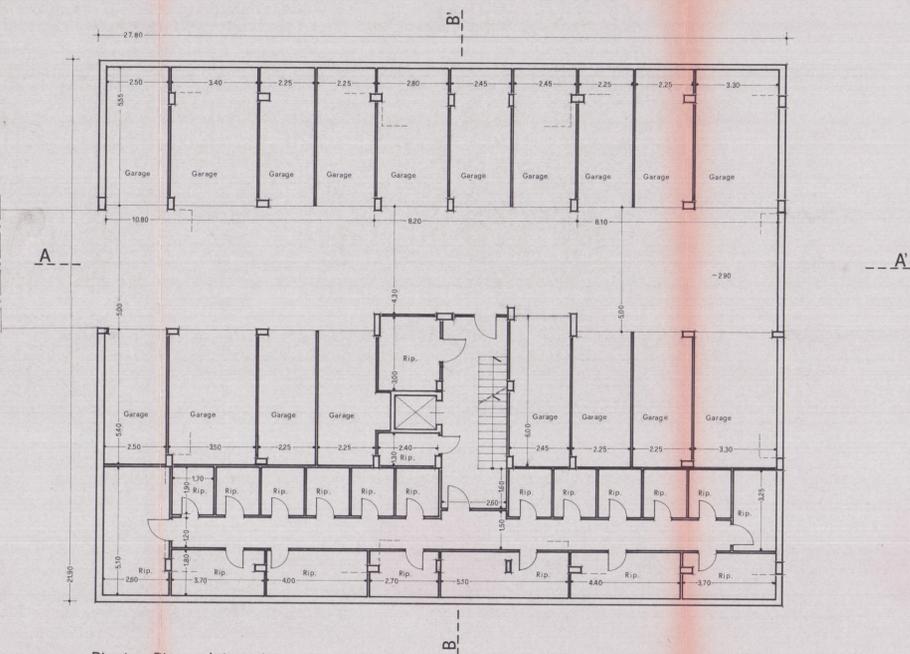

Pianta Piano Interrato.

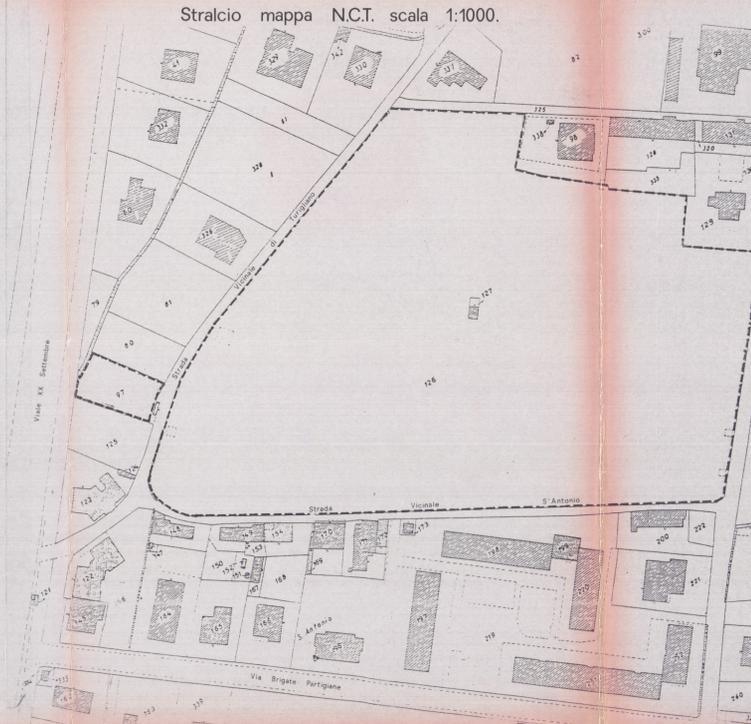

Dott. Ing. PIERRE ALEXANDRE POPOFF		15 DIC 1990
Via Sapri La Spezia - tel. 77 05 62		
Tavola	Oggetto: Planimetrie Piante	
1		
TITOLO: Centro Residenziale S. Antonio Fabbricato n° 3		Data dic. 90
Committente LA.DE.MA. s.r.l.		Scala 1:500/1:100

