


ISTITUTO AUTONOMO CASE POPOLARI
 PER LA PROVINCIA DI BENTONDI

CASE PER LAVORATORI
 AGRICOLI DIPENDENTI
 IN FASSANO


SCHEMA DEI VOLUMI

Scala 1:200

PIANTA MURATURE

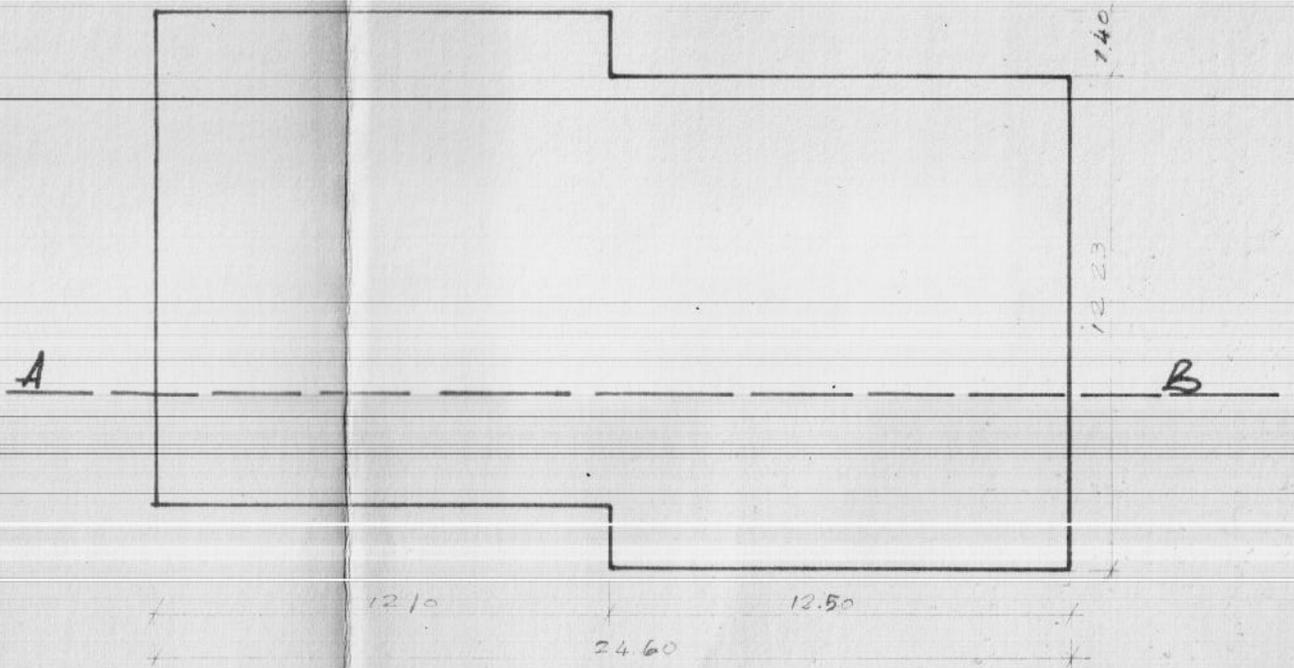

SEZIONE A-B

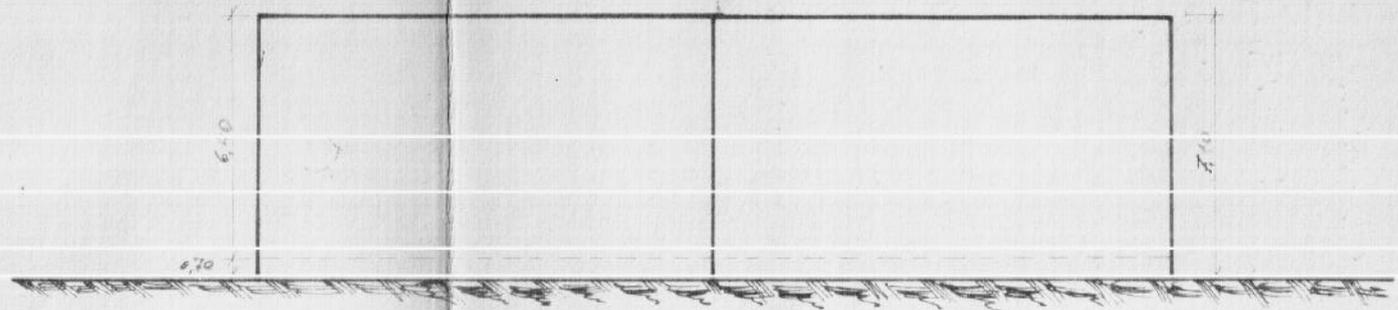

$3 \times 2 \times 12.50 \times 12.232 \text{ m}^3 \quad \underline{917.95}$
 $3 \times 9.40 \times 5.742 \text{ m}^3 \quad \underline{161.87}$
 $12.50 \times 12.232 \text{ m}^3 \quad \underline{152.87}$
 $\underline{1232.69} \times 7.102 \text{ L} \quad \underline{8747.13}$