



**IVAP** S.p.A.

BARI - SS. 96 Km. 4 + 200  
Telef. 34.09.33 - 34.00.32 - 34.01.37

DIS. N. 73/227

SCALA 1:50

DATA 12/9/973


DIS. BALDINI

CONTR.

CAT.

CENTRO SOCIALE TIPO M<sub>1</sub>

Orditura copertura nucleo centrale

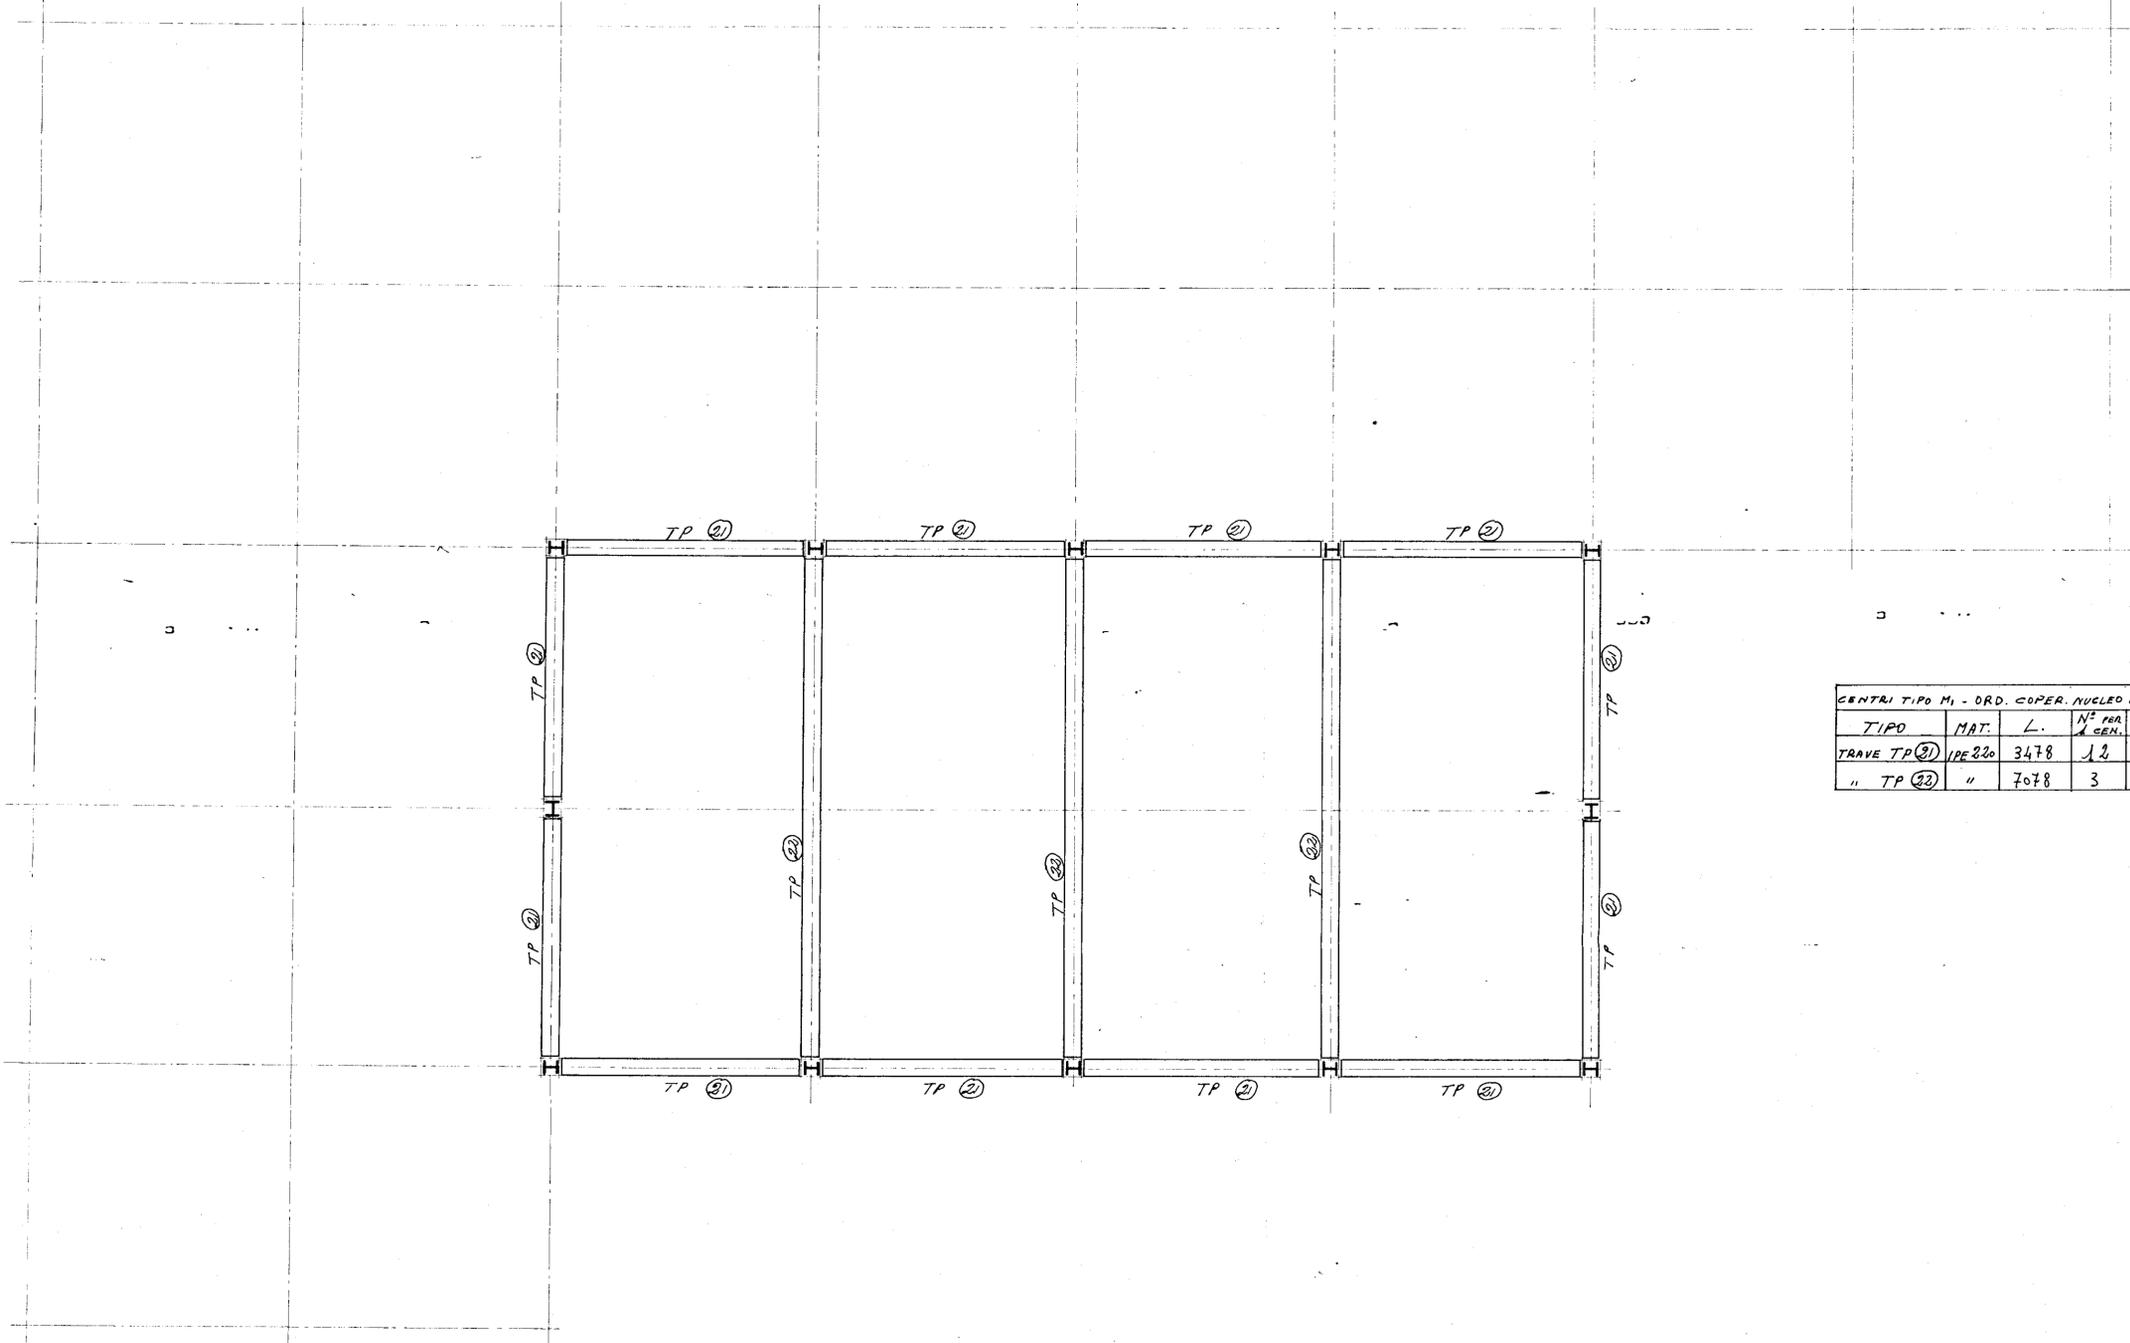

CENTRO TIPO M <sub>1</sub> - ORD. COPER. NUCLEO CENT.				
TIPO	MAT.	L.	N° PER. GEN.	N° PER. 10 GEN.
TRAVE TP 21	IPE 220	3478	12	120
" TP 22	"	7078	3	30