
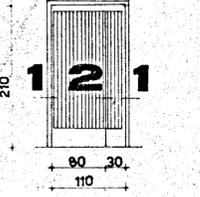
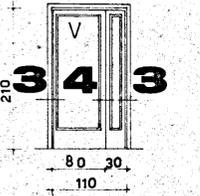
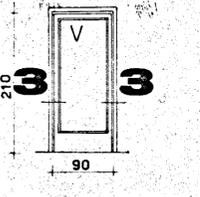
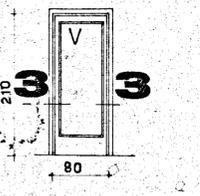
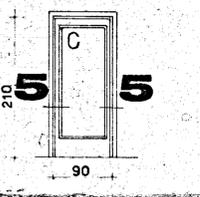
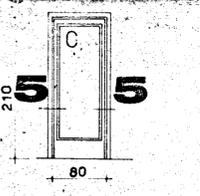
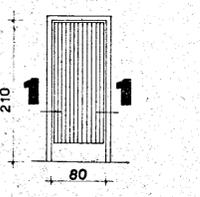
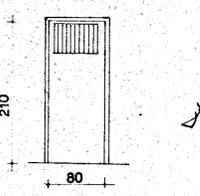
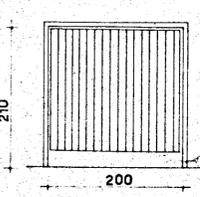
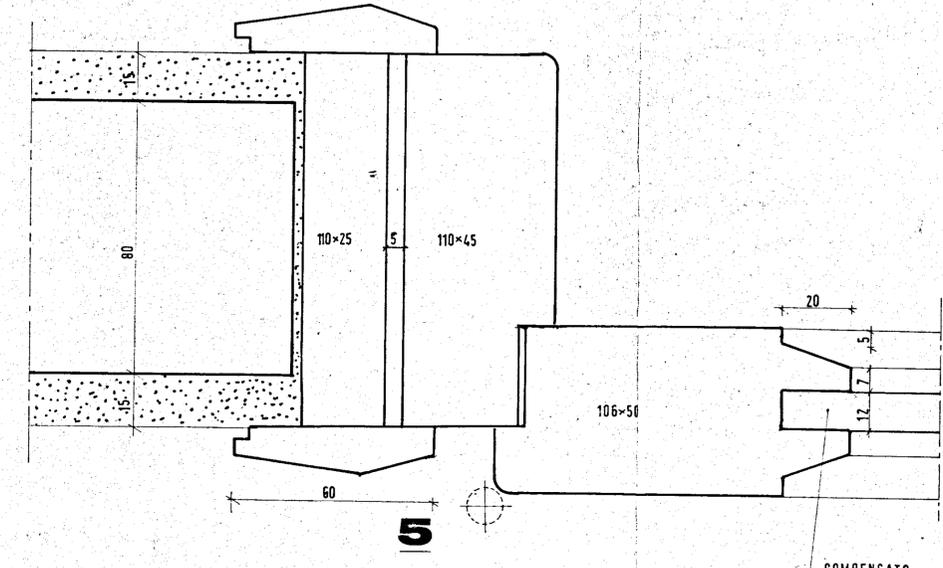
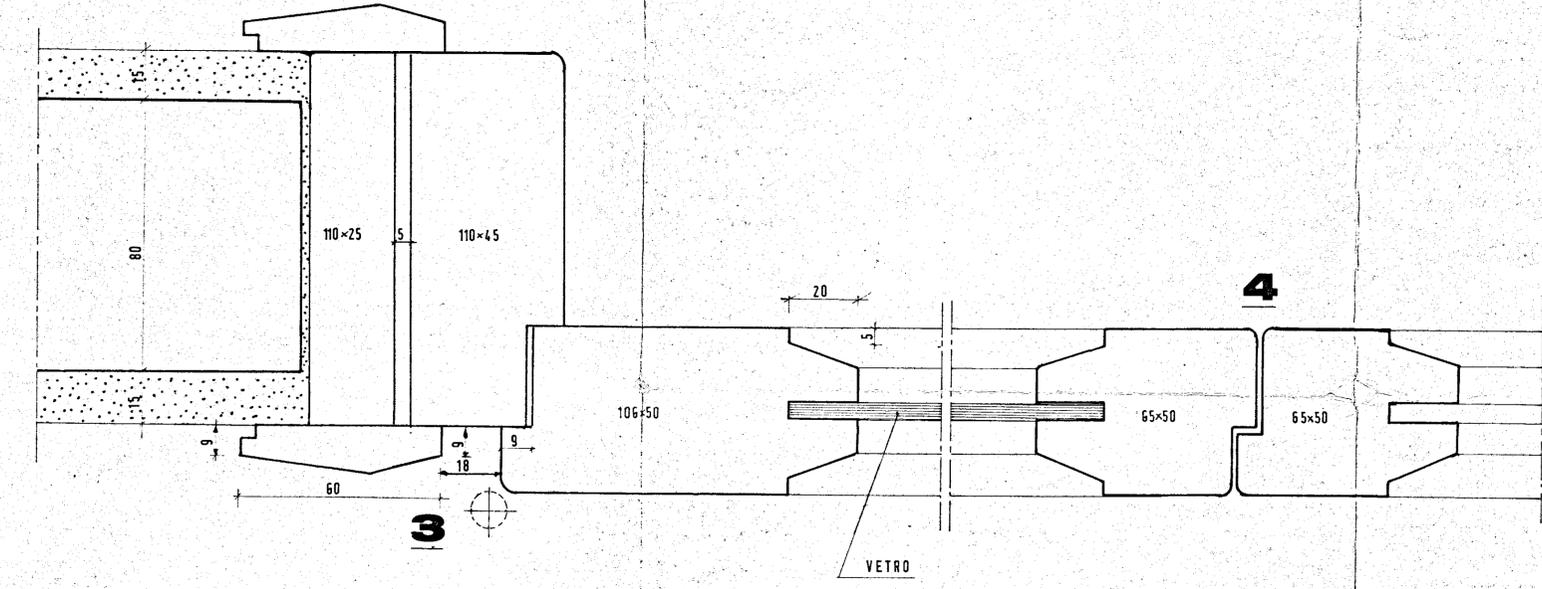


| TIPO | DIMENSIONI | P TERRA | | P TIPO | | P ULTIMO E TORRINO | | TOTALE | |
|------|--|---------|---|--------|----|--------------------|---|--------|----|
| | | D | S | D | S | D | S | D | S |
| P1 |  | - | - | 3 | 9 | 1 | 1 | 4 | 10 |
| P2 |  | - | - | 3 | 9 | 2 | - | 5 | 9 |
| P3 |  | - | - | 15 | 9 | 1 | 1 | 16 | 10 |
| P4 |  | - | - | 6 | 6 | 2 | - | 8 | 6 |
| P5 |  | - | - | 42 | 21 | 4 | 4 | 46 | 25 |
| P6 |  | - | - | 18 | 12 | 2 | 5 | 20 | 17 |
| P7 |  | 2 | 4 | - | - | 7 | 3 | 9 | 7 |
| P8 |  | - | 4 | - | - | - | - | - | 4 |
| P9 |  | 14 | - | - | - | - | - | - | 14 |

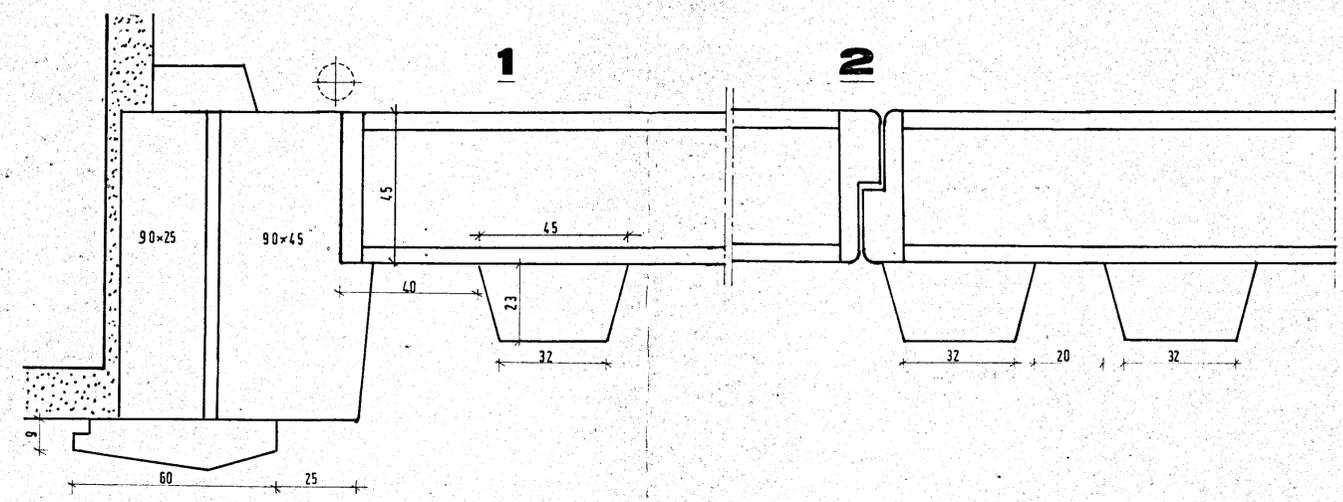

N.B. L'INFISSO DEL TIPO P8 È UNA PORTA IN FERRO DI TIPO COMMERCIALE
L'INFISSO DEL TIPO P9 È UNA PORTA IN FERRO BASCULANTE DI TIPO COMMERCIALE

| | | |
|--|-----------|--|
| GESTIONE CASE LAVORATORI (legge 14-2-63 n.60) | 16 | STAZ. APR. I.A.C.P. Brindisi |
| progetto esecutivo dell'edificio di case per lavoratori in Brindisi quartiere com- menda-ovest | | ABACO DEGLI INFISSI INTERNI AL VERO |
| progettista : dott. arch. concetto santuccio collaboratore : dott. arch. ferdinando d'agostino | | <i>Luigi Santuccio</i> data 30-10-969 |