

10/1	9	C.E.P. BRINDISI
Gen. 958	LOTTO 10 - FABBRICATO 1 - (ESECUTIVO)	
RAPP. 1:1	NODI DI FINESTRA A TELAIO	

PROGETTISTI

Prof. Arch. Mario De Renzi - Capogruppo

Dott. Arch. Roberto Nicolini

Dott. Arch. Raffaele Contigiani

Dott. Arch. Marino Lombardi


Dott. Arch. Antonio De Sando

Dott. Arch. F. Campos Venuti

Aggiornato

[Signature]


1

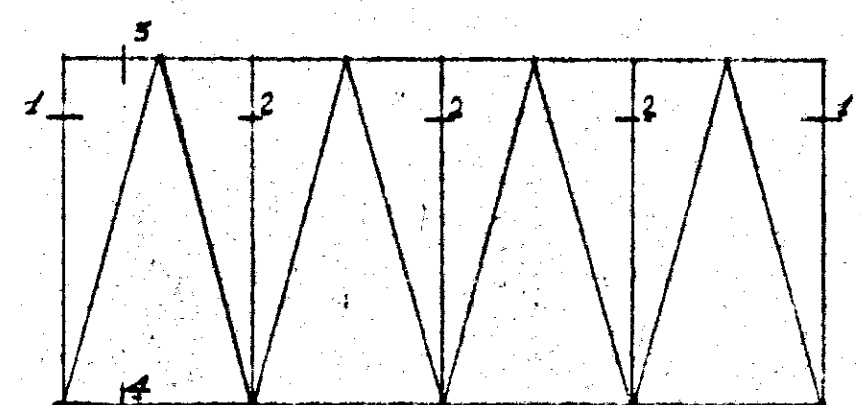

Tipo 5 (scale)

L.V. = m. 200 x 0.83


L.N. = m. 200 x 0.83

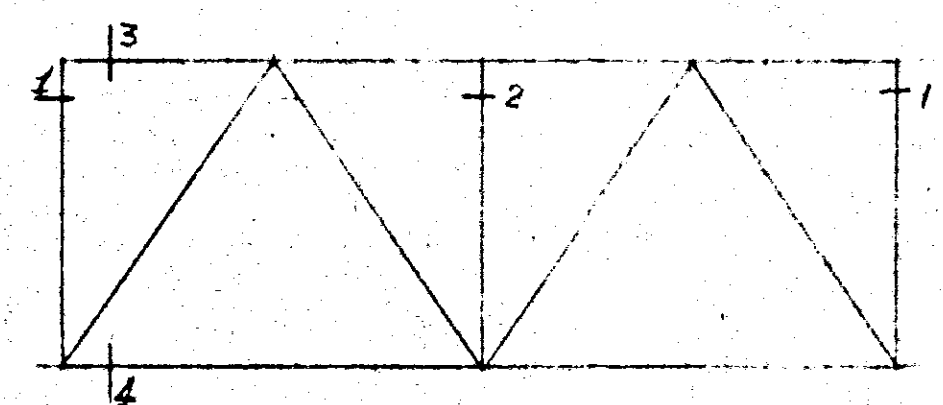

Tipo 7 (sopraluce negozi)

L.V. = m. 220 x 0.80

L.N. = m. 210 x 0.693

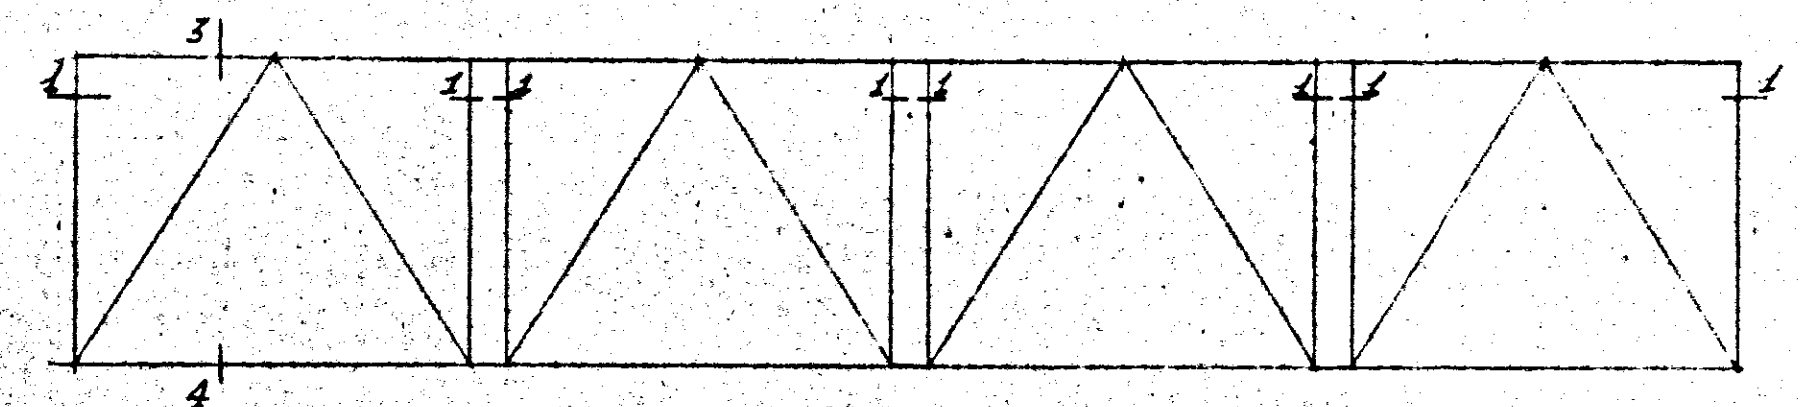

Tipo 8 (sopraluce negozi)

L.V. (ogni elemento) = 0.875 x 0.80

L.N. = 0.78 x 0.693

