

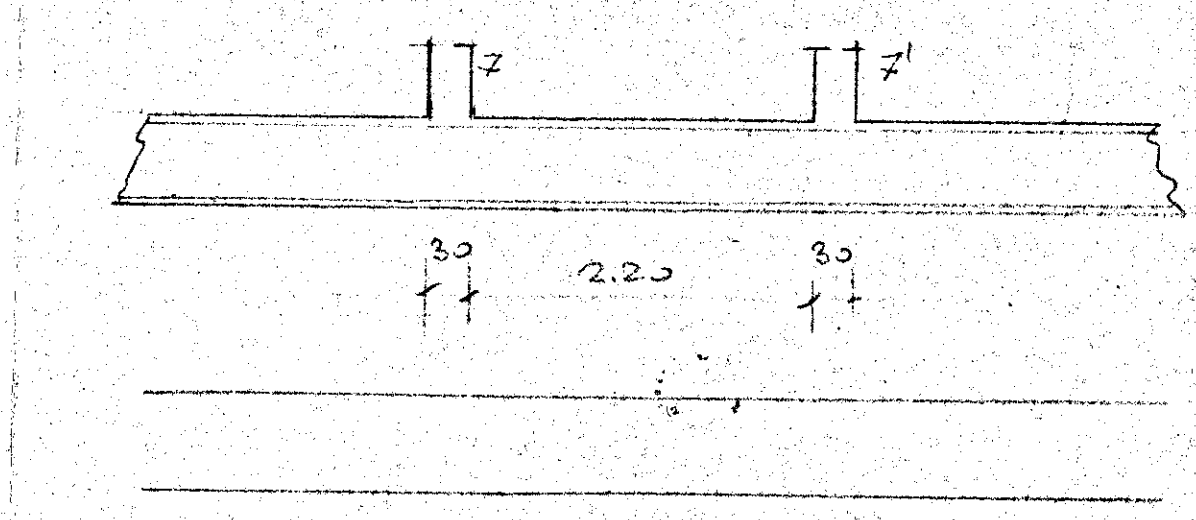
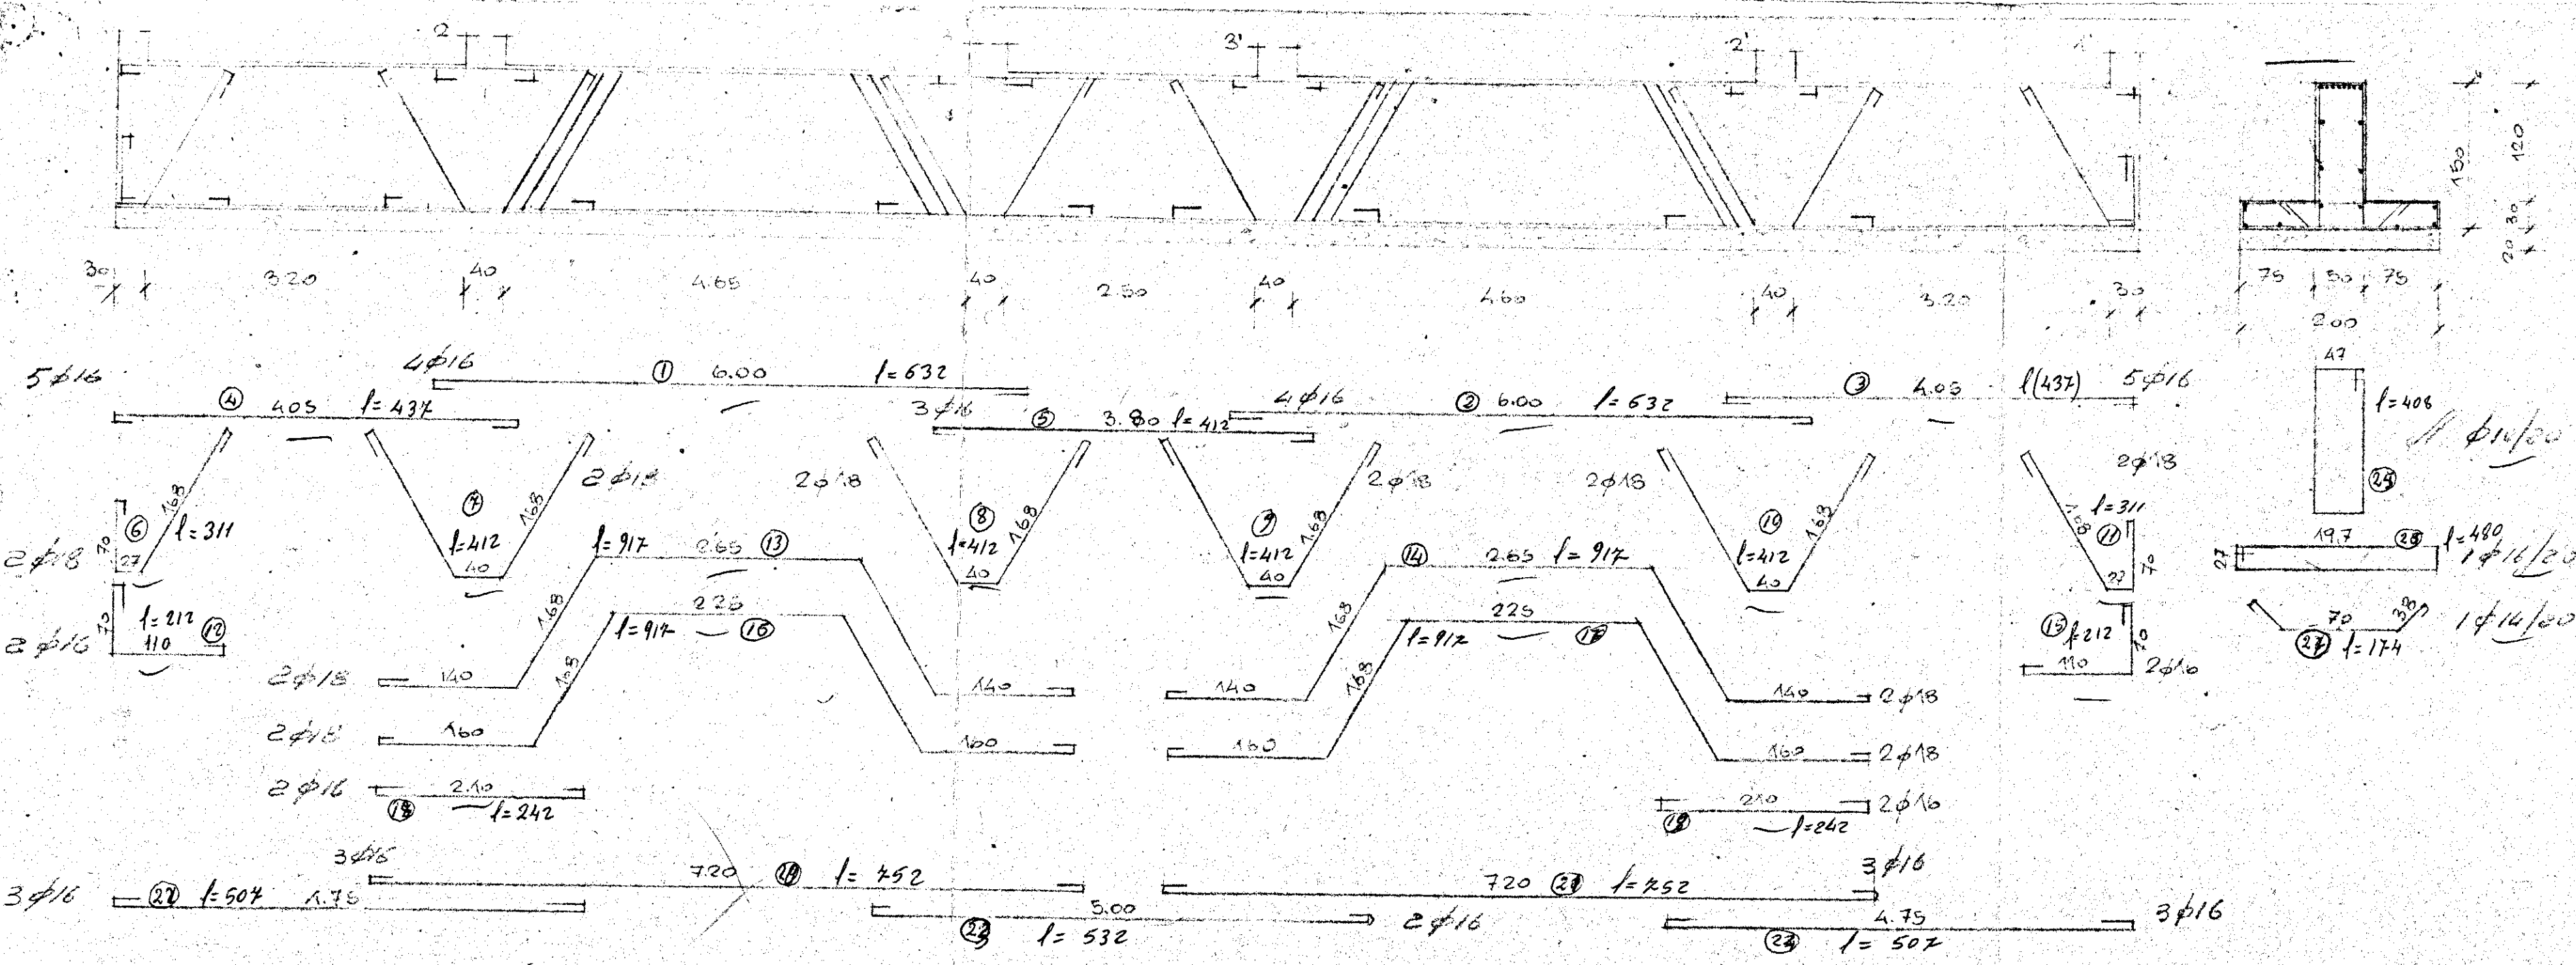
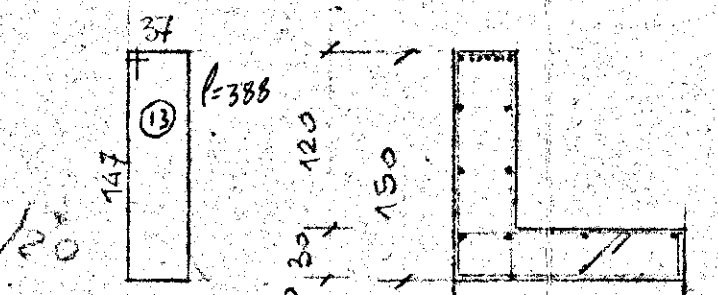




IMPR. R. LECCIO - BRINDISI - RIPO. 1150.
GESCAL - PARADISO - BRINDISI
ARMATURE TRAVI DI FONDAZIONE
PAL. TIPO "B"
STUDIO TECNICO: DOTT. ING. L. DOTI - BRINDISI

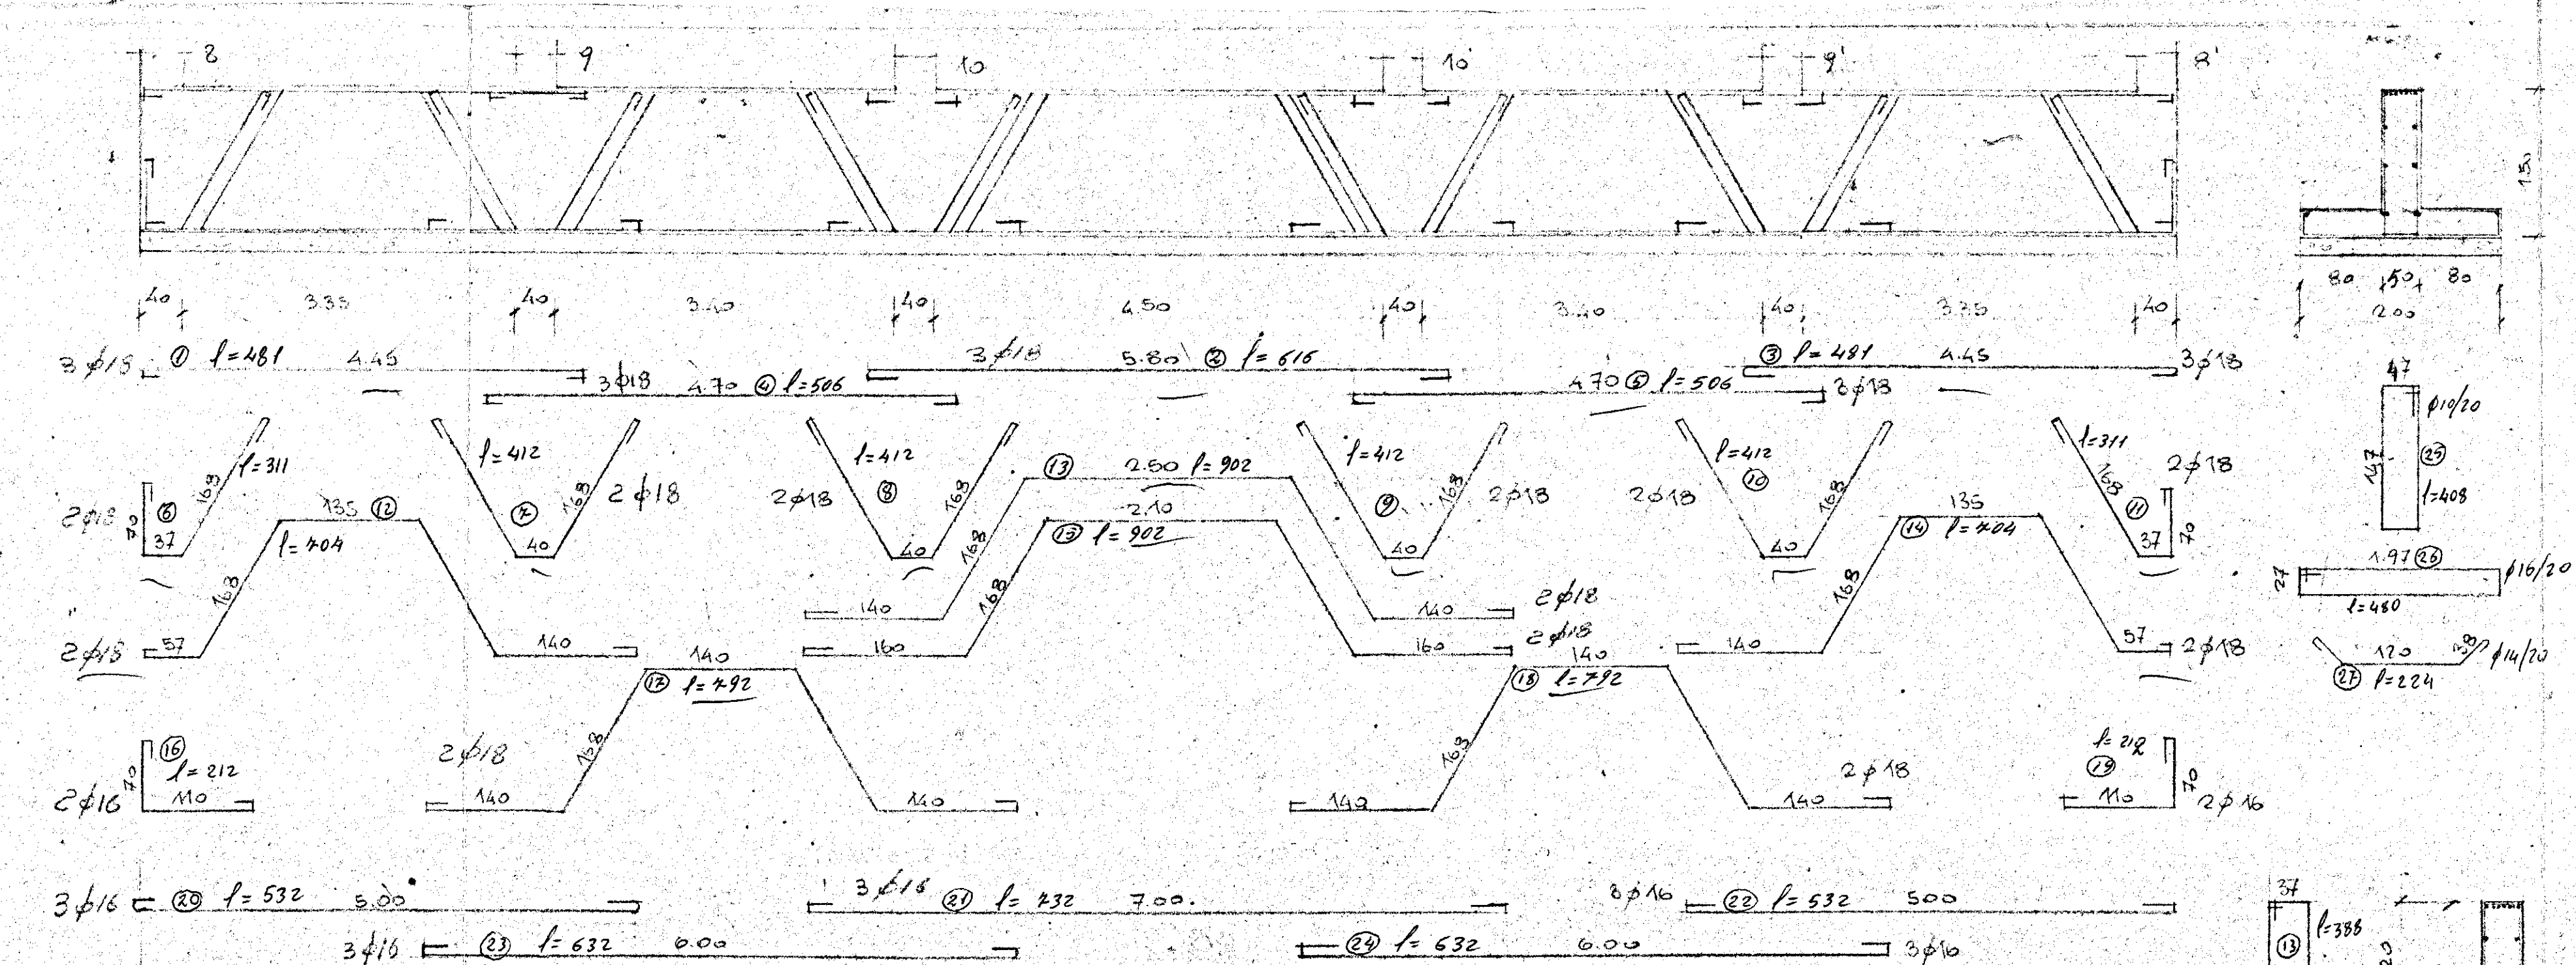



28) Corrente laterali $\phi 10$ $l = 2120$
29) " superiore $\phi 12$ $l = 2136$
30) " inferiore $\phi 12$ $l = 2136$

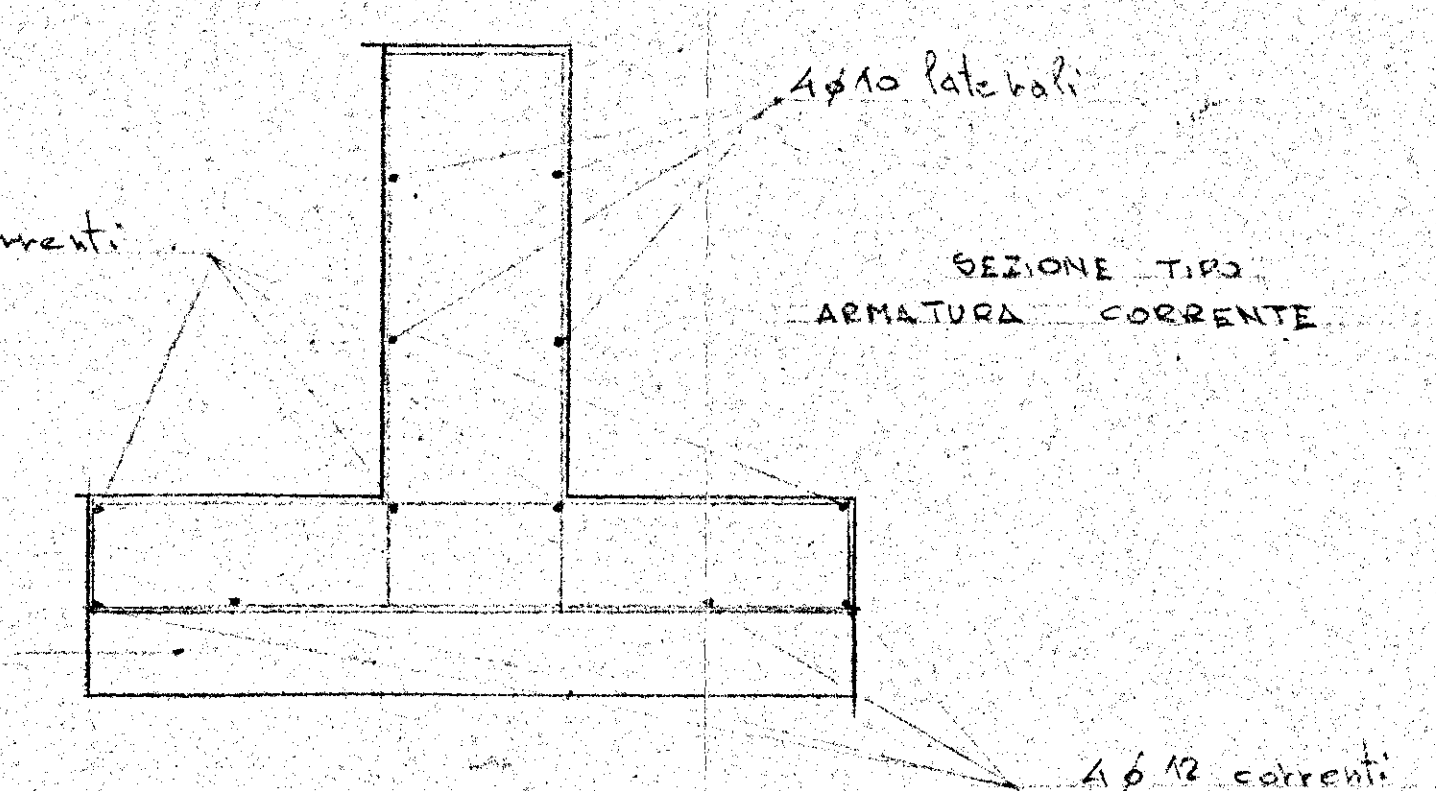

28) Corrente laterali $\phi 10$ $l = 2120$
29) " superiore $\phi 12$ $l = 2136$
30) " inferiore $\phi 12$ $l = 2136$

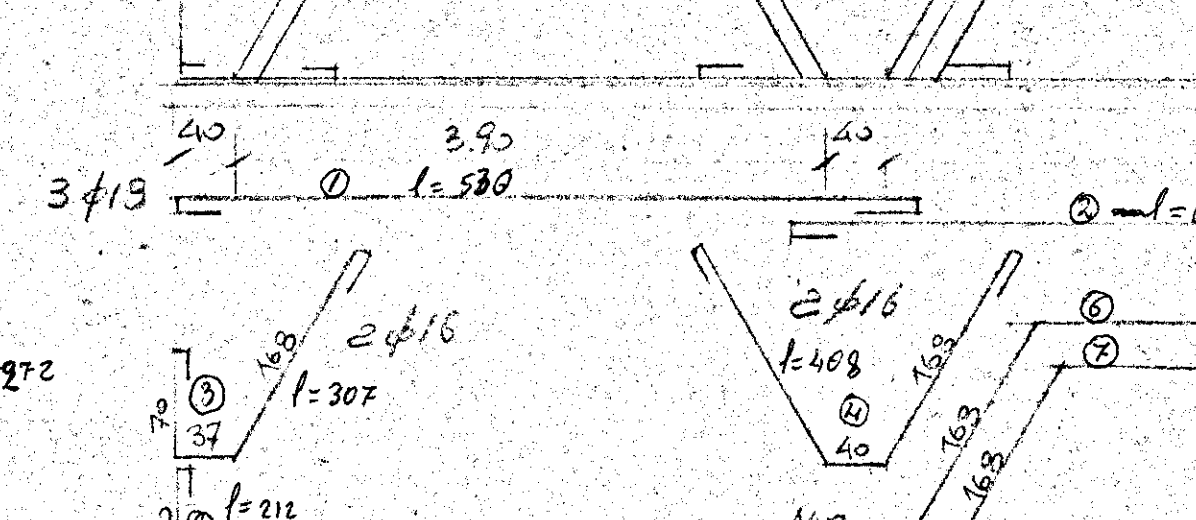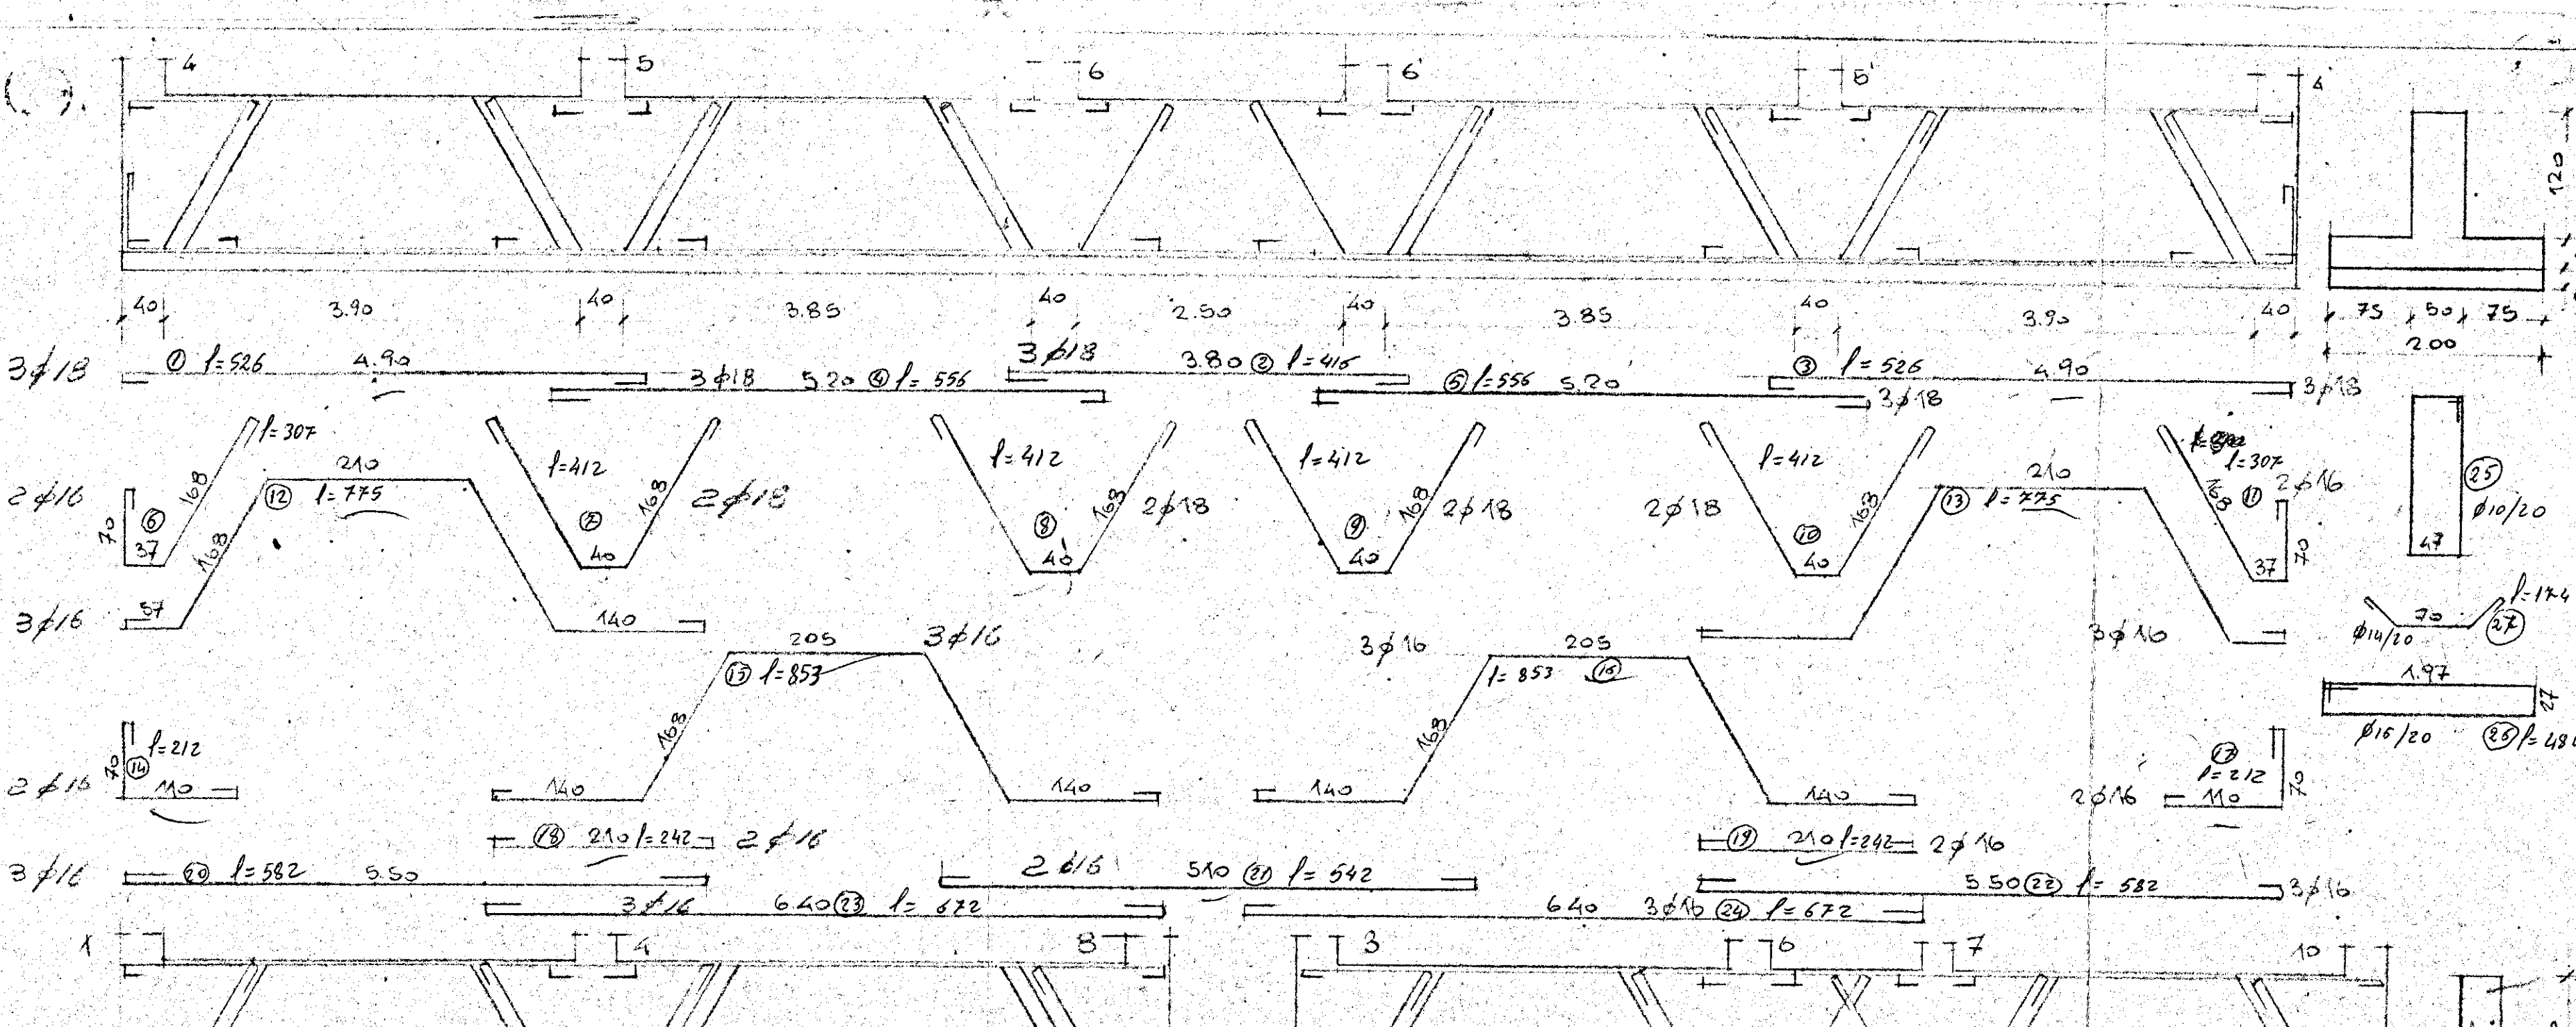

28) Corrente laterali $\phi 10$ $l = 2120$
29) " superiore $\phi 12$ $l = 2136$
30) " inferiore $\phi 12$ $l = 2136$

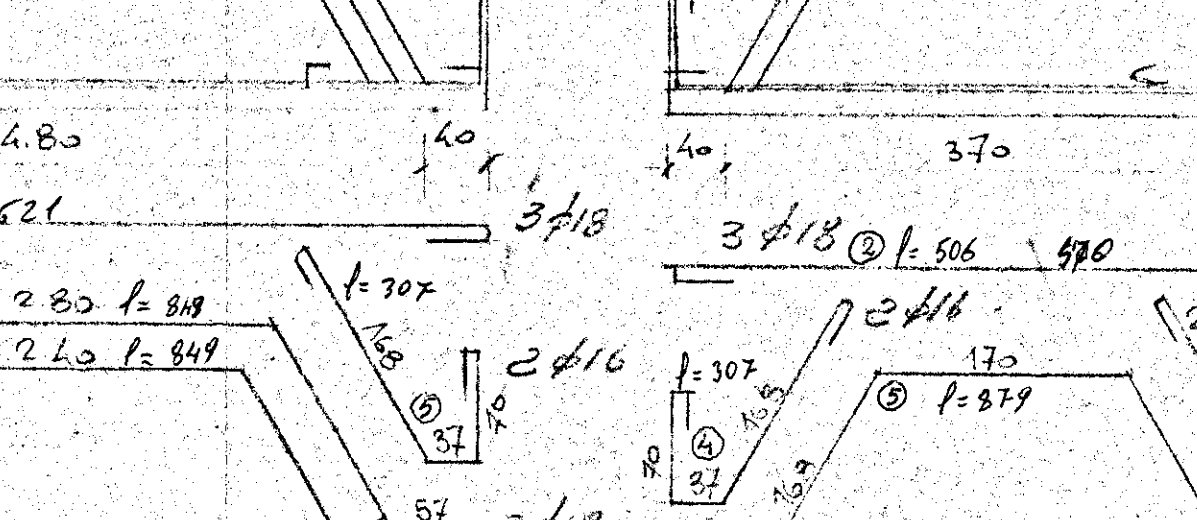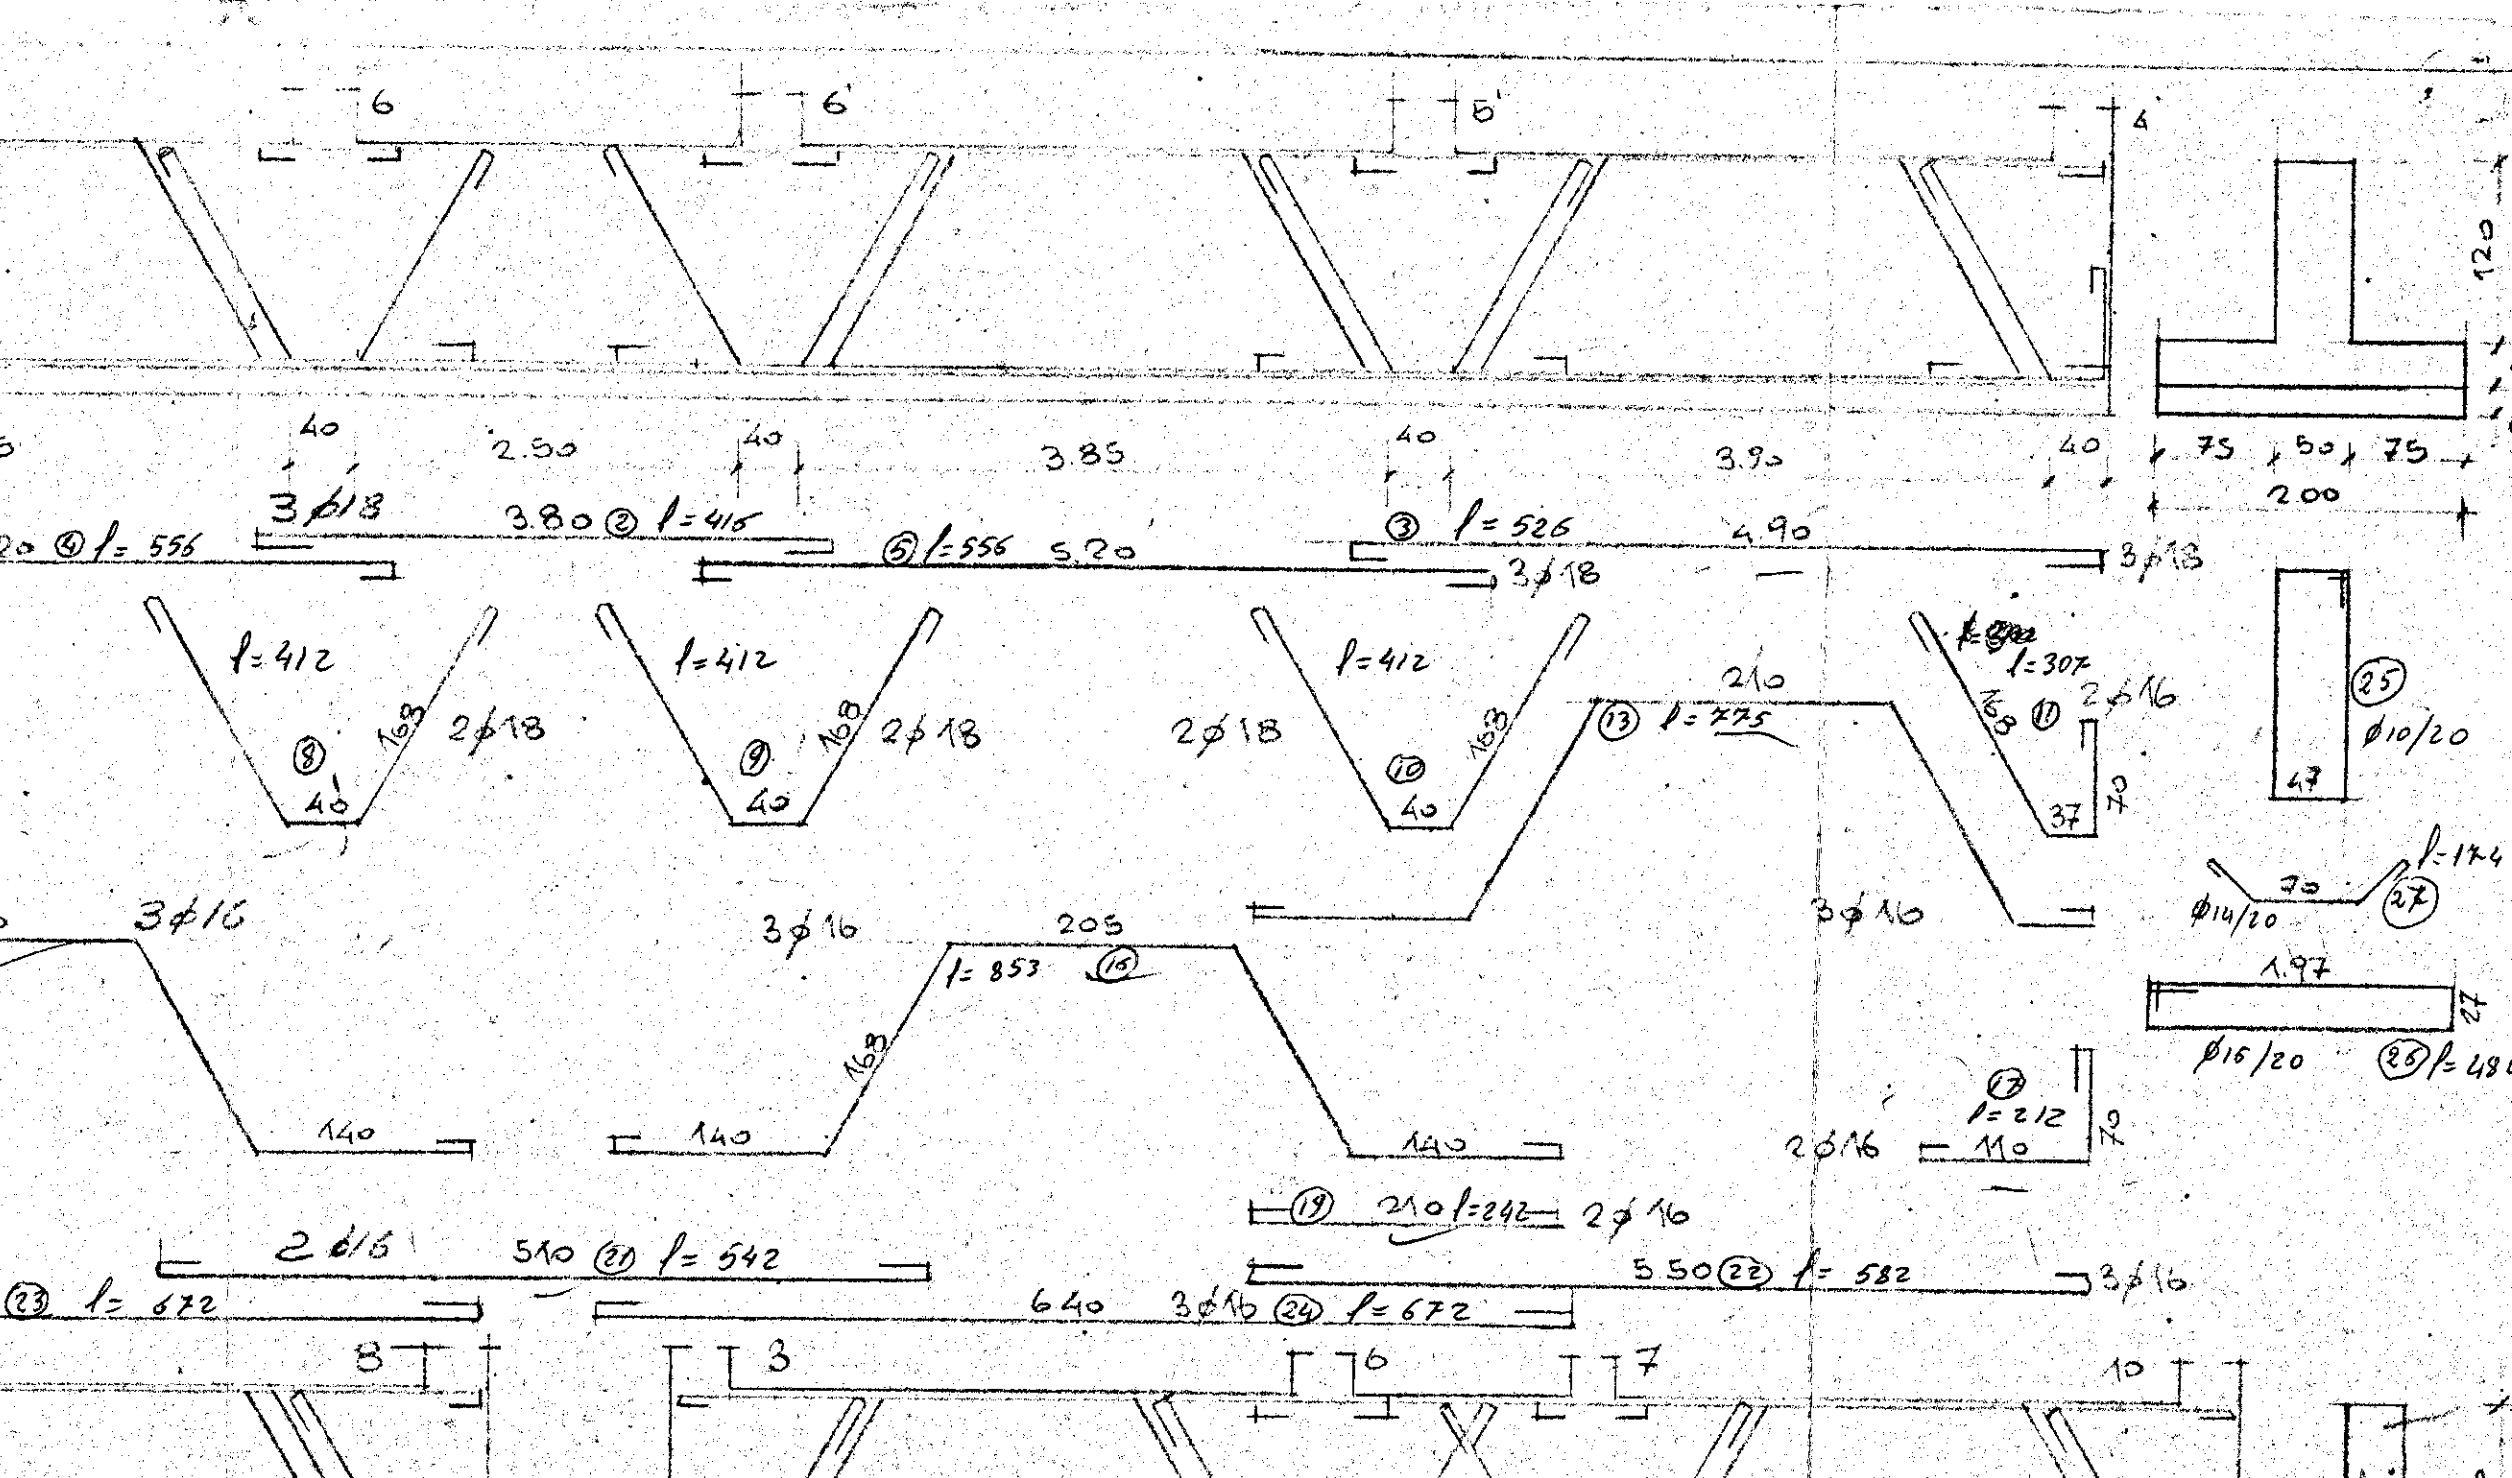

28) Corrente laterali $\phi 10$ $l = 2120$
29) " superiore $\phi 12$ $l = 2136$
30) " inferiore $\phi 12$ $l = 2136$