


COMUNE DI CARRARA

PROGETTO DI VARIANTE AL FABBRICATO PER CIVILE
ABITAZIONE IN VIA SILVIO PELLICO LOC. FOSSOLA -
PROPR. FROLA LUCA (GIÀ LATANZI DANILLO & LUCIANO)
CONC. EDILIZIA n° 212/93 DEL 02/06/93

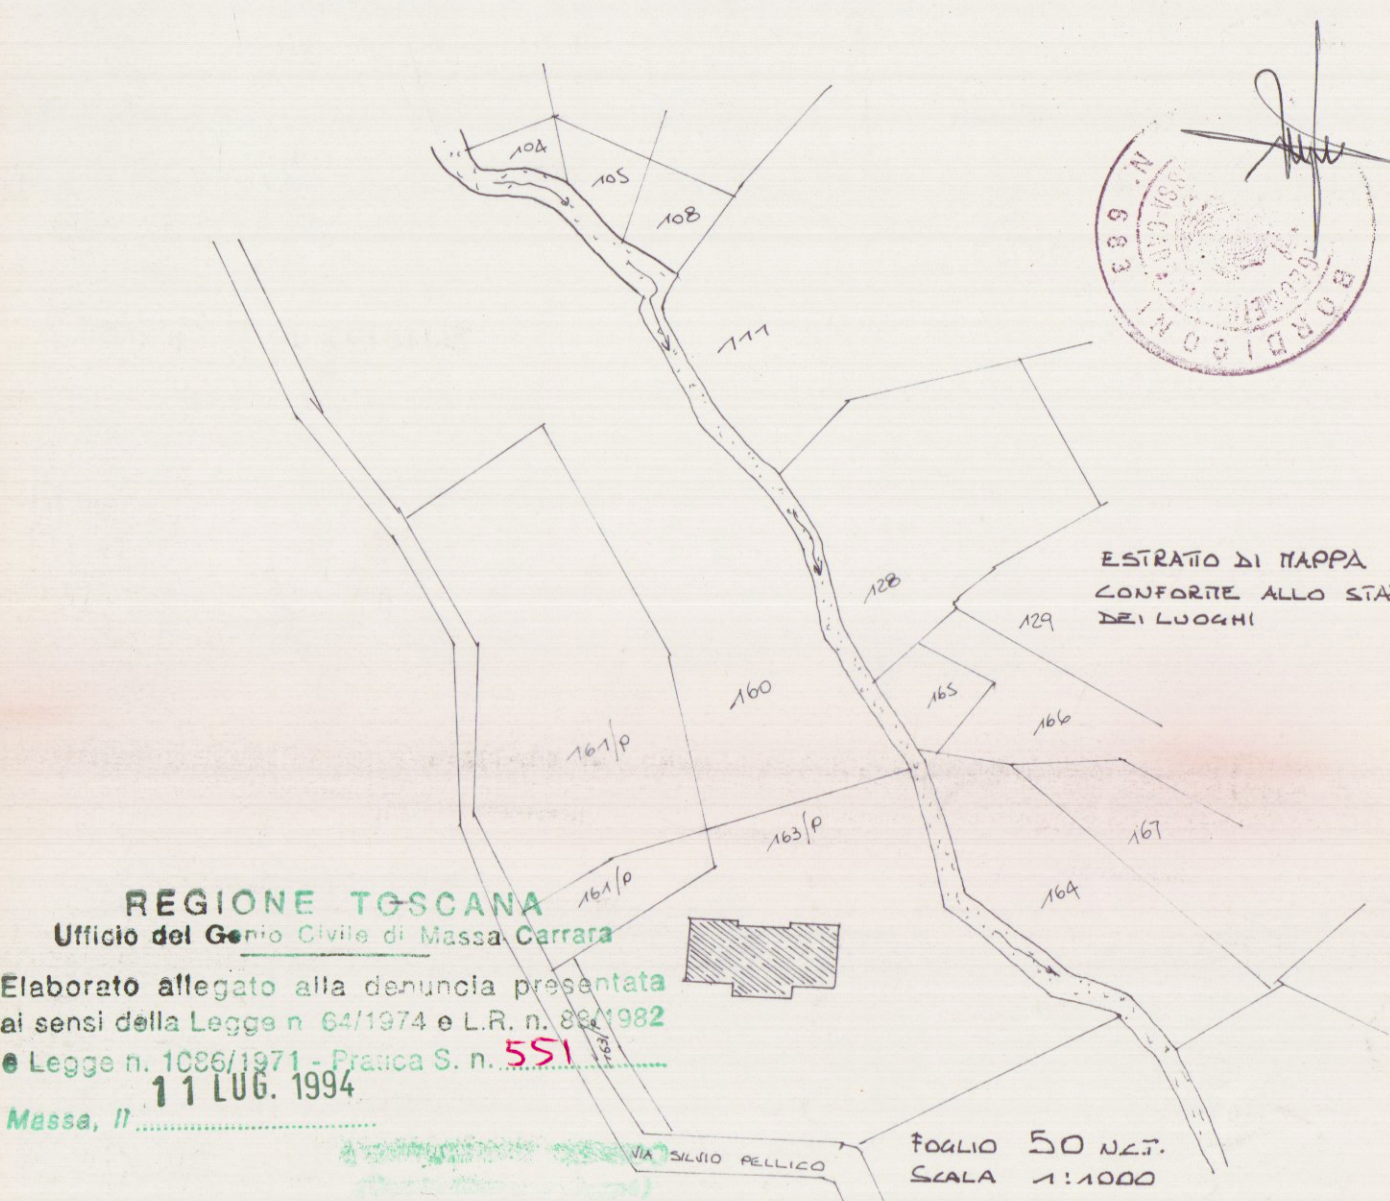







SUP. AREA EDIFICABILE 16/P mq. 162
16/P mq. 1934
TOT. mq. 2096

AREA EDILIZIA PAESISTICA AL
R.C. 1/2 - H MAX 750 DIST. CONFINI 10.00

PIANO TERRA
1. 6.60 x 8.50 = 56.10
2. 6.60 x 7.80 = 51.48
3. 6.60 x 8.50 = 56.10
4. 10.00 x 7.50 = 75.00
mq. 171.54 x H = 360 = MC 617.54

PIANO PRIMO
1. 6.60 x 7.50 = 49.50
2. 6.60 x 6.70 = 44.22
3. 6.60 x 7.50 = 49.50
4. 10.00 x 7.50 = 75.00
mq. 158.94 x H = 280 = MC 445.03

TOT. SUP. COPERTA mq. 171.54
TOT. VOLUME mc. 1062.57
VOLUME INTERRATO (154+28) mc. 446.00

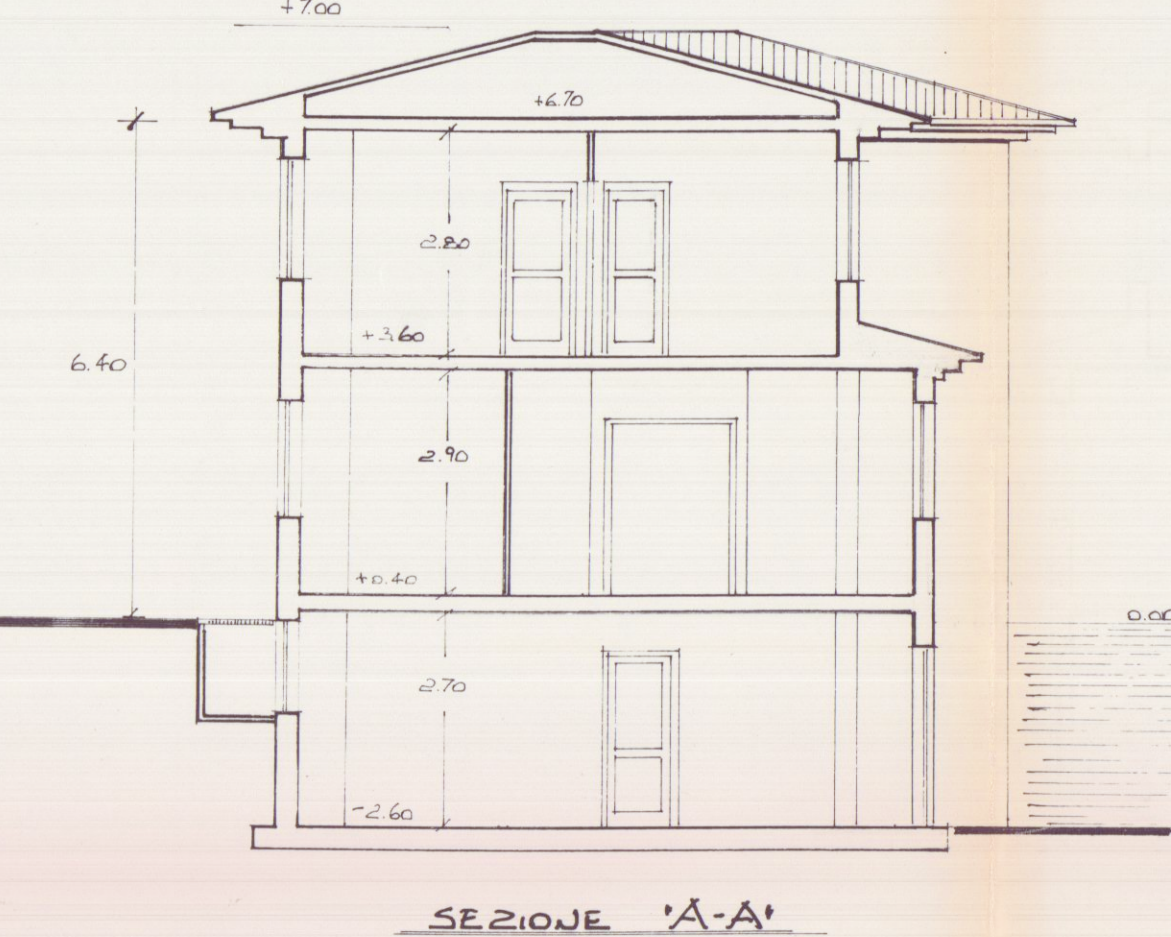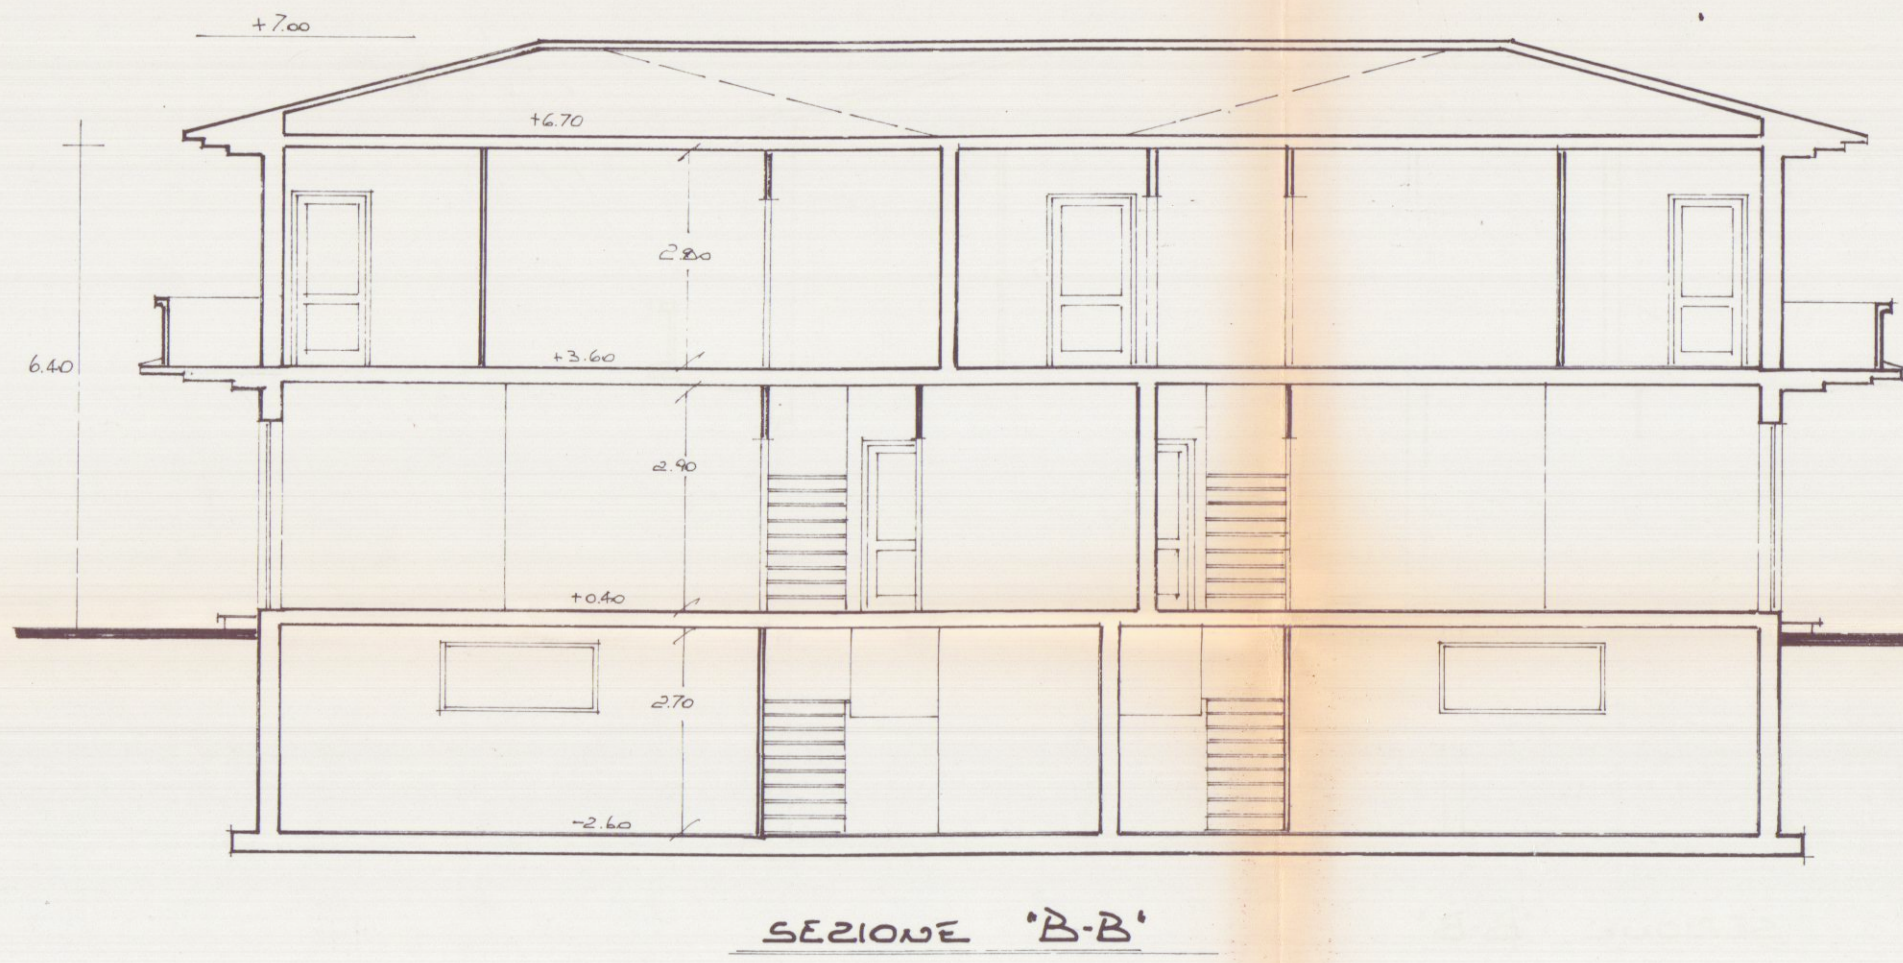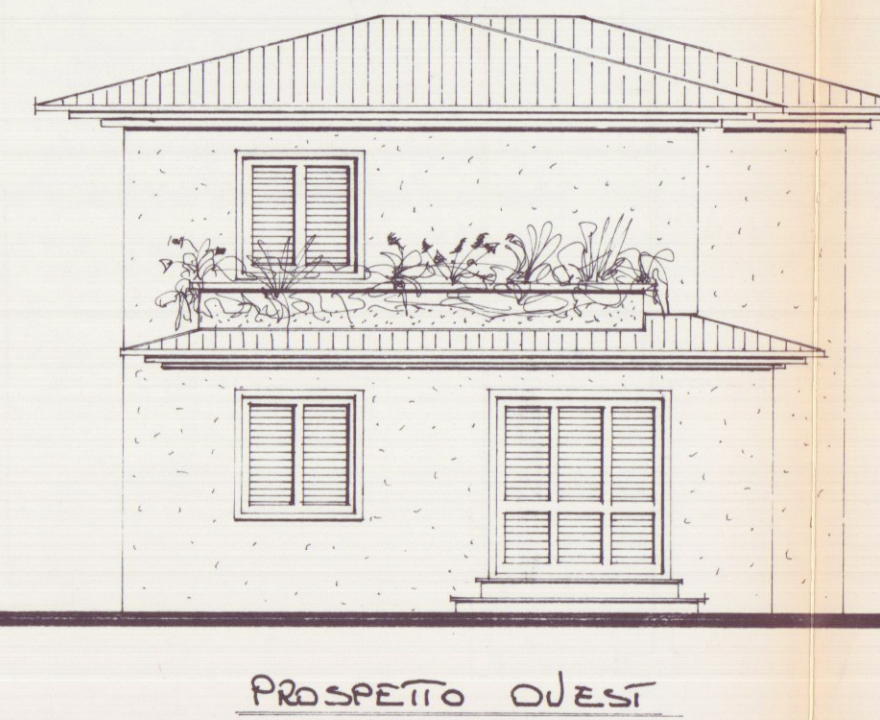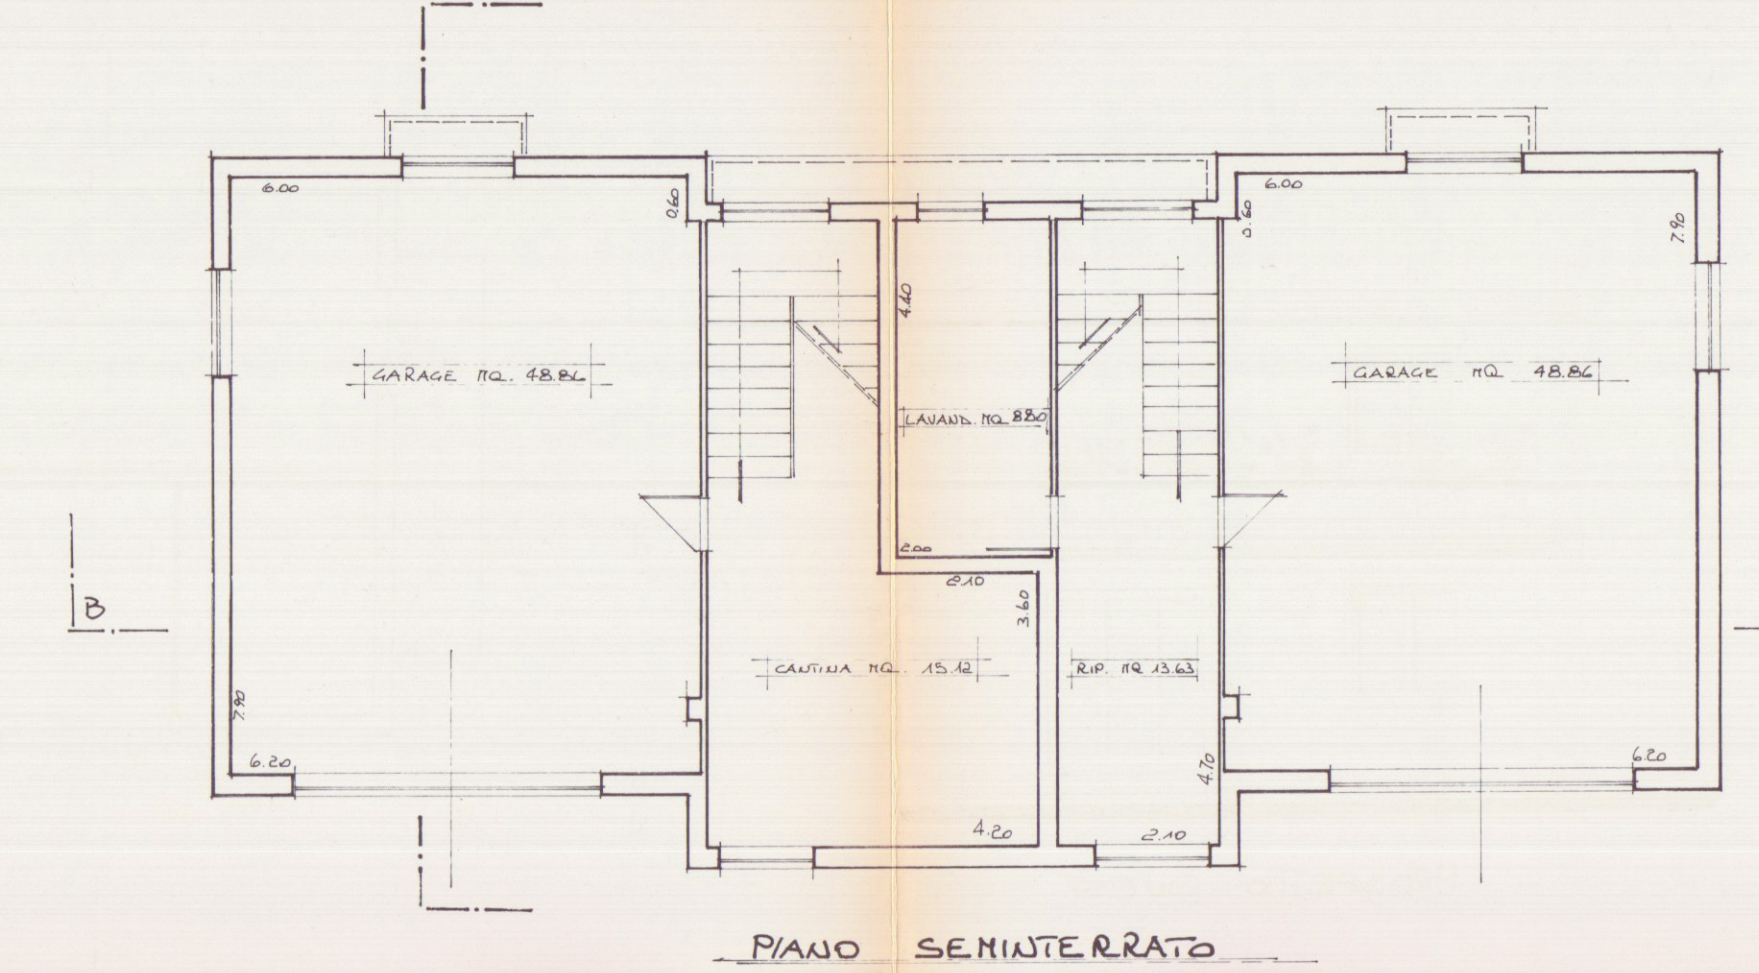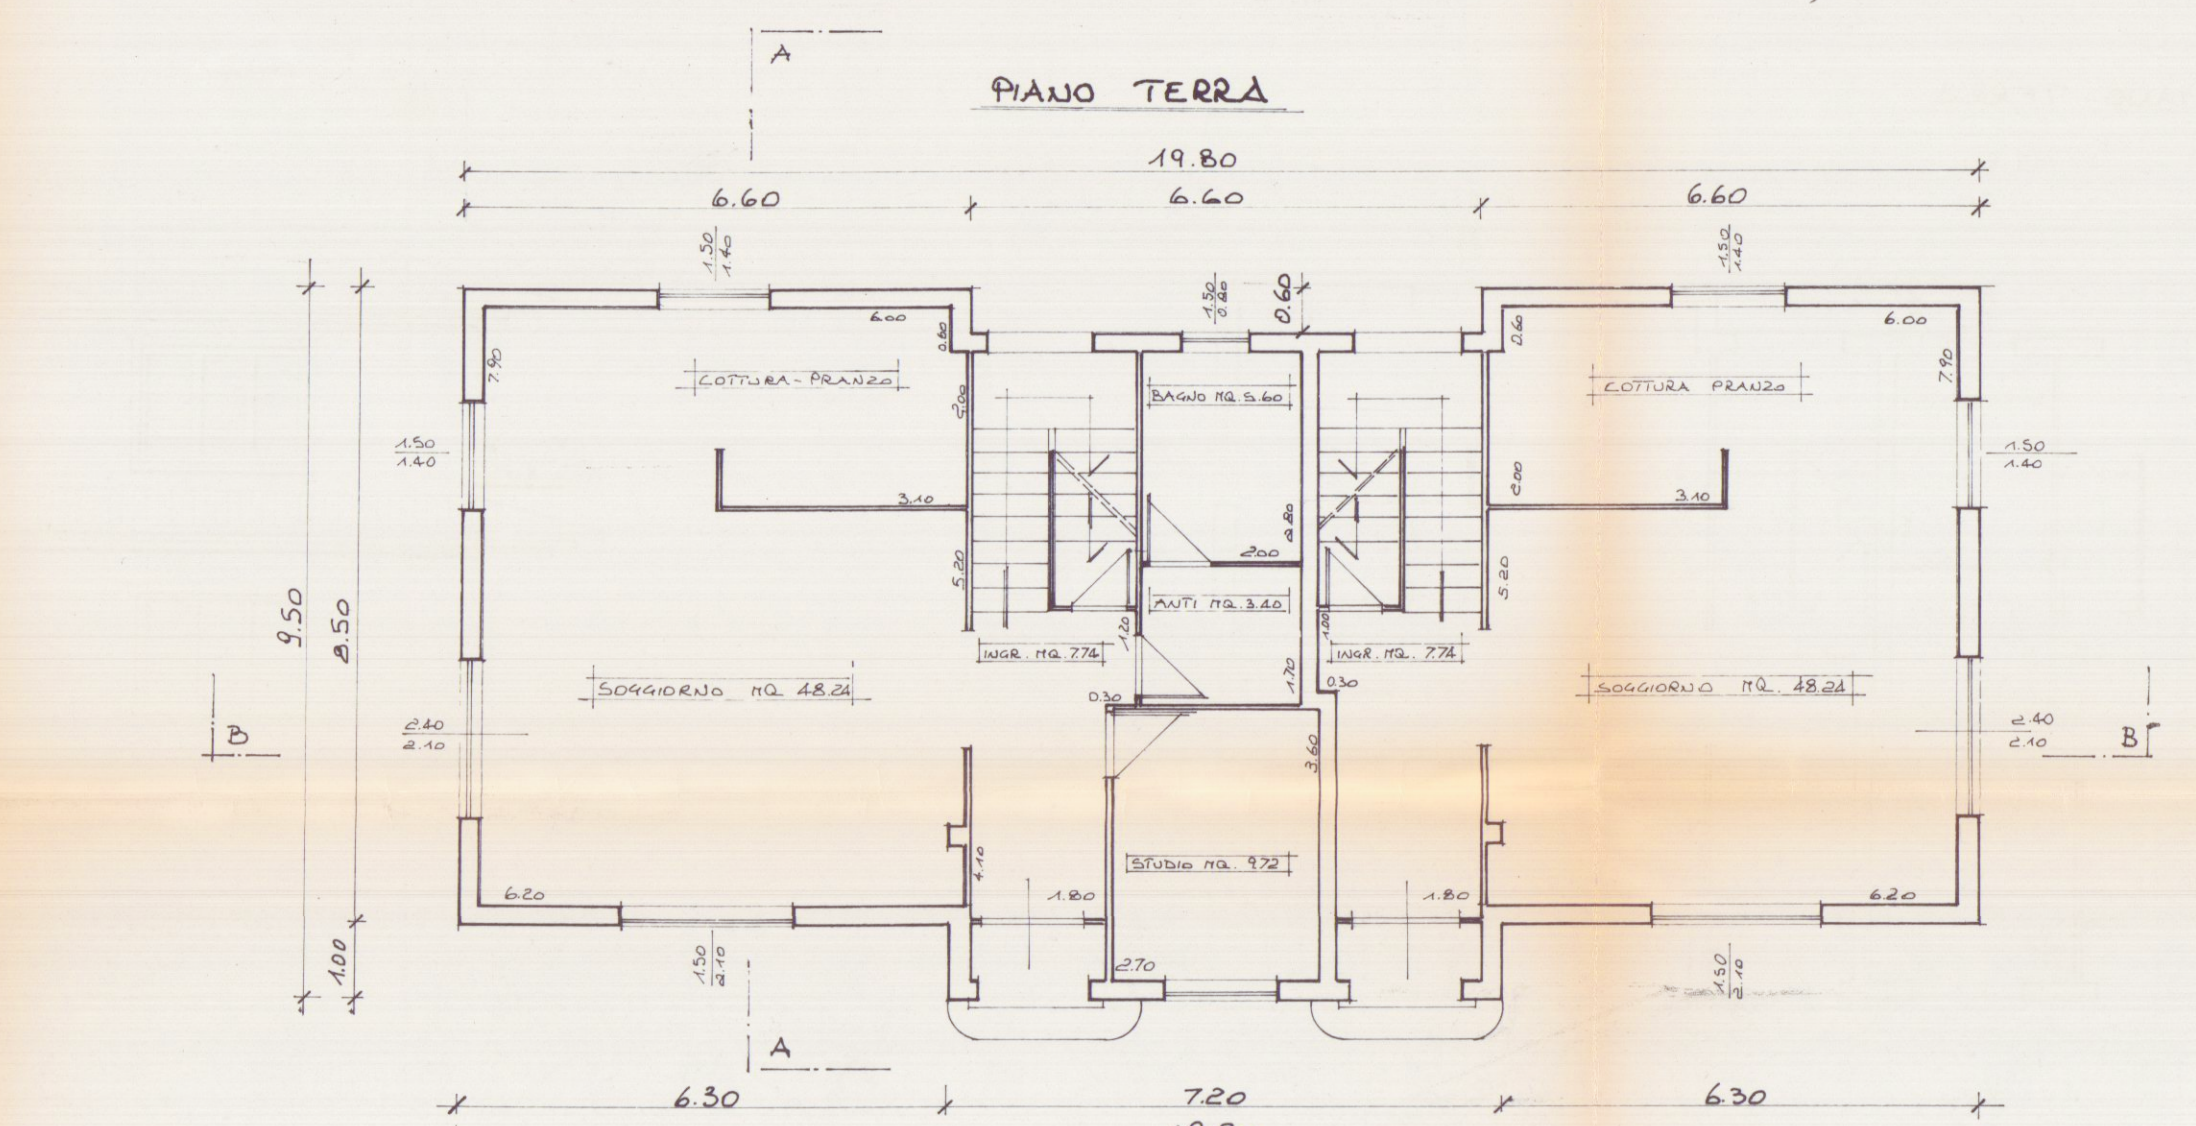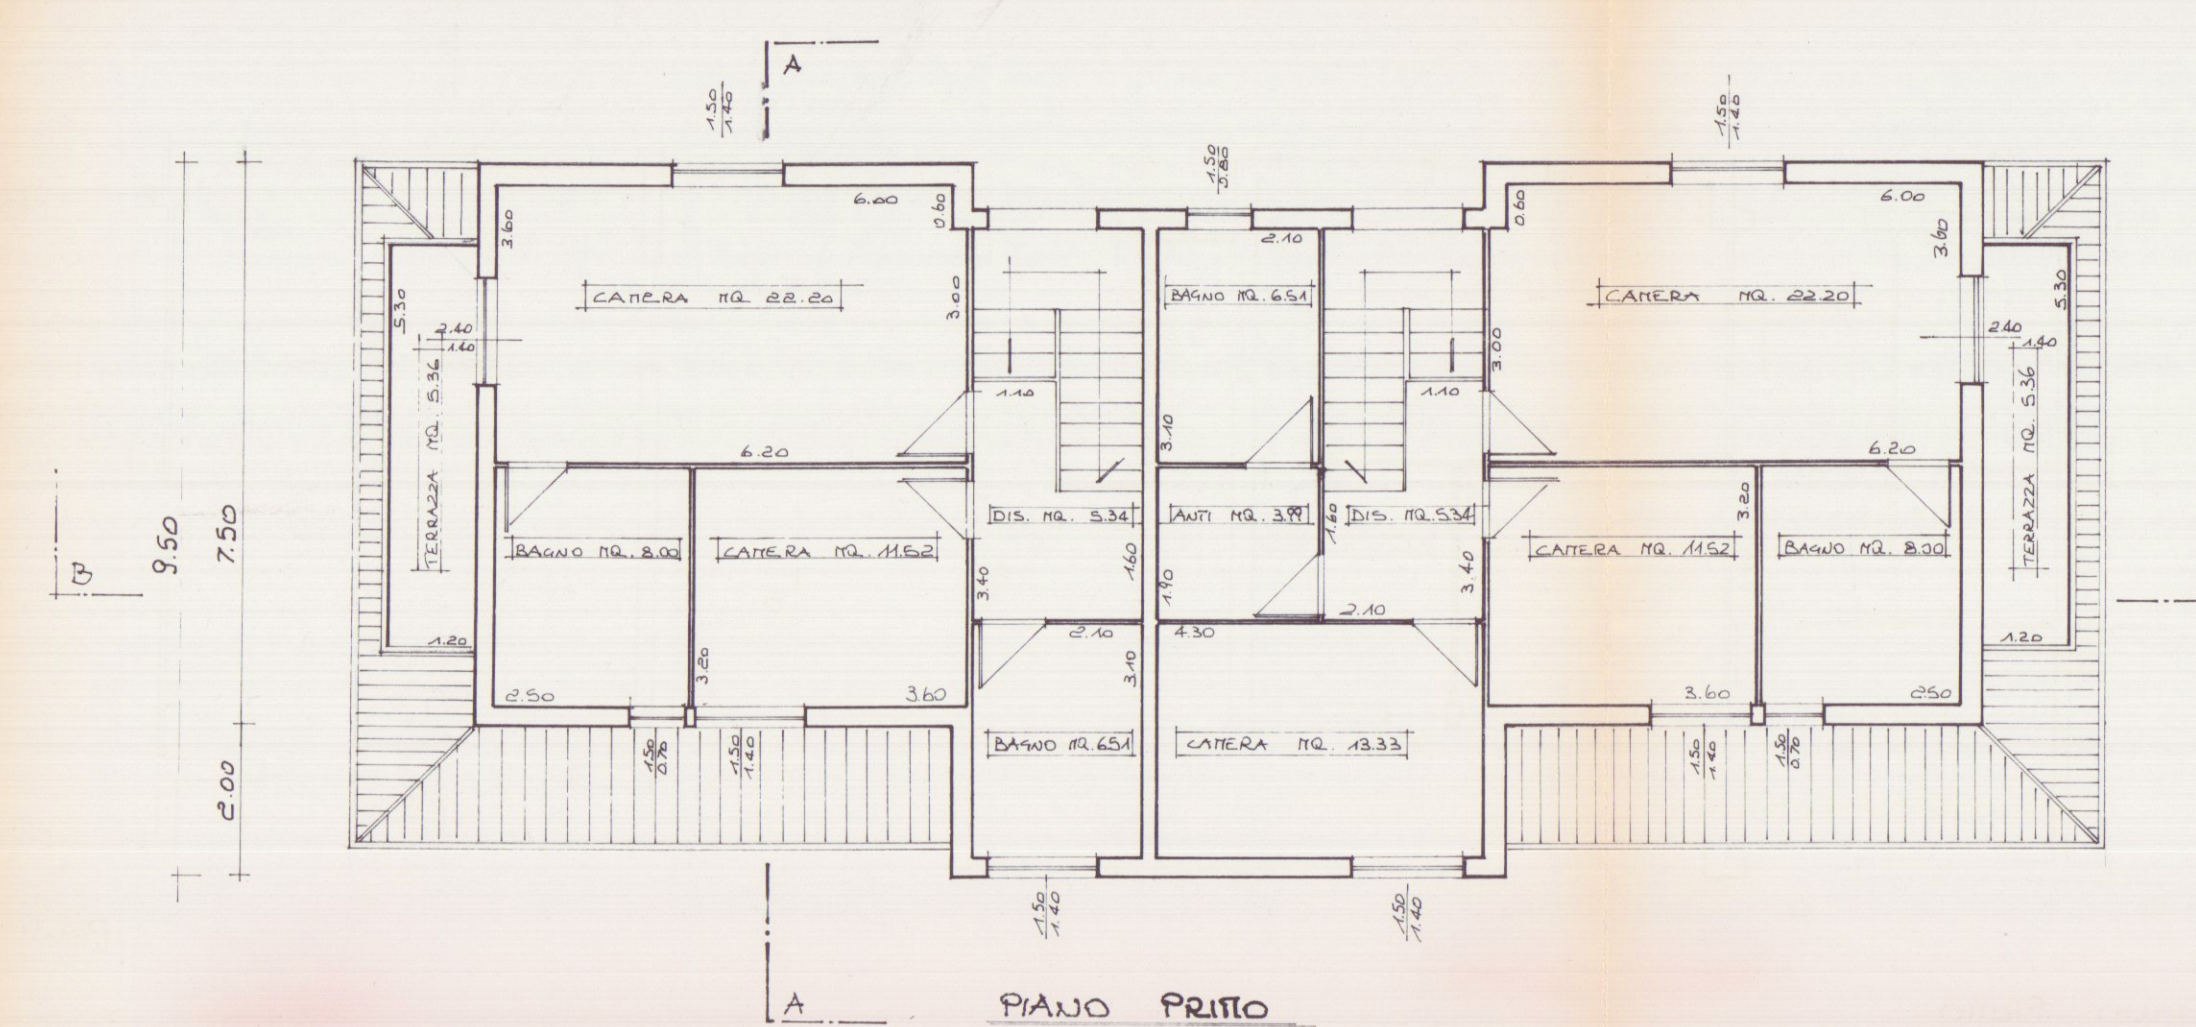

PLANIMETRIA GENERALE SCALA 1:250
CON RAPPRESENTAZIONE URBANIZZAZIONE
ESISTENTE