





PROSPETTO EST

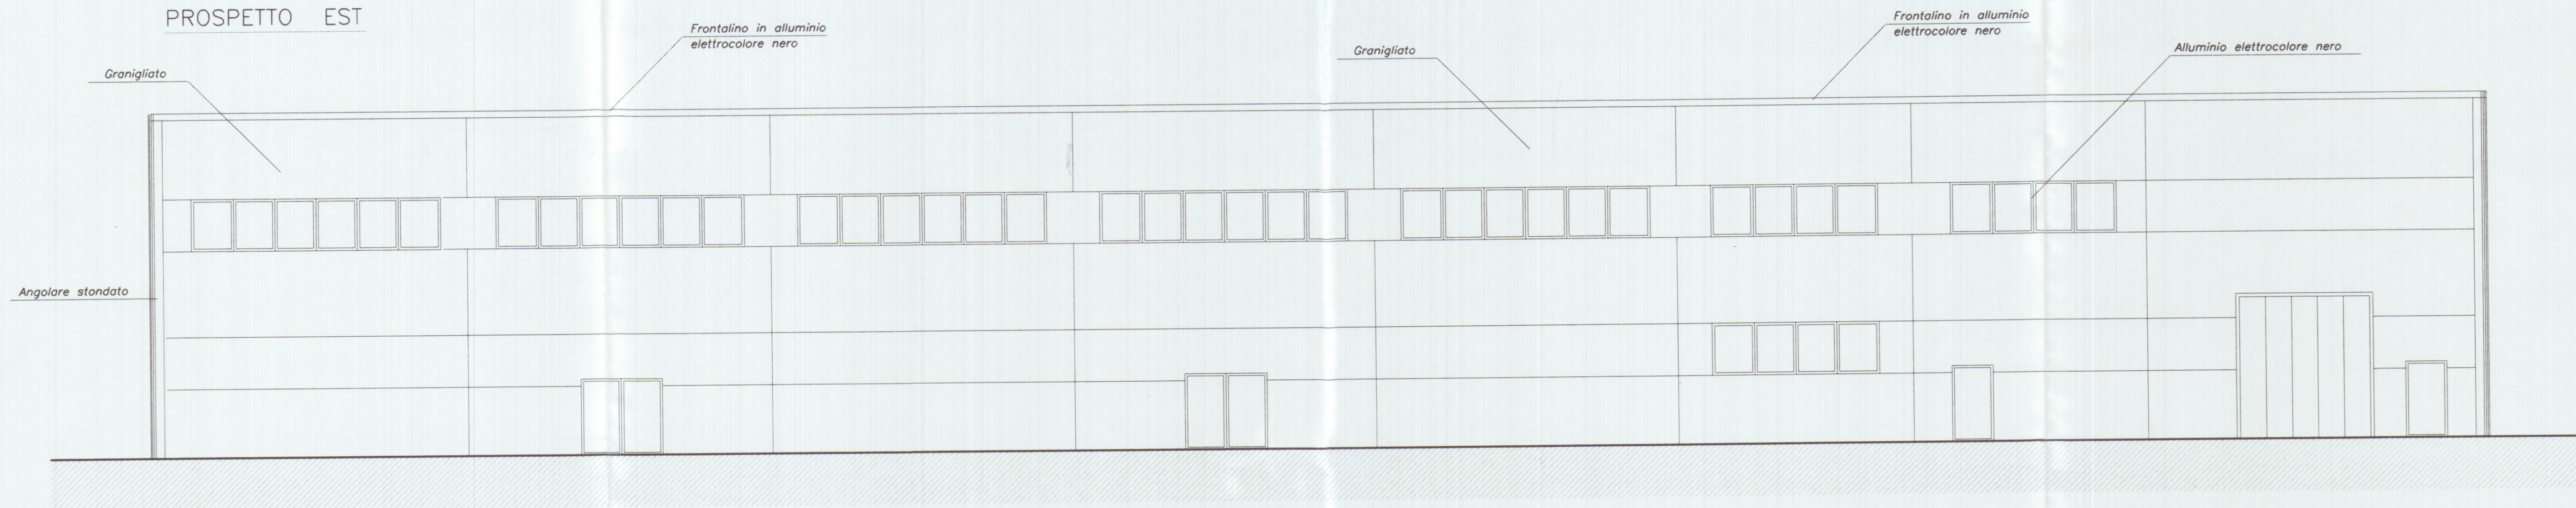

PROSPETTO SUD

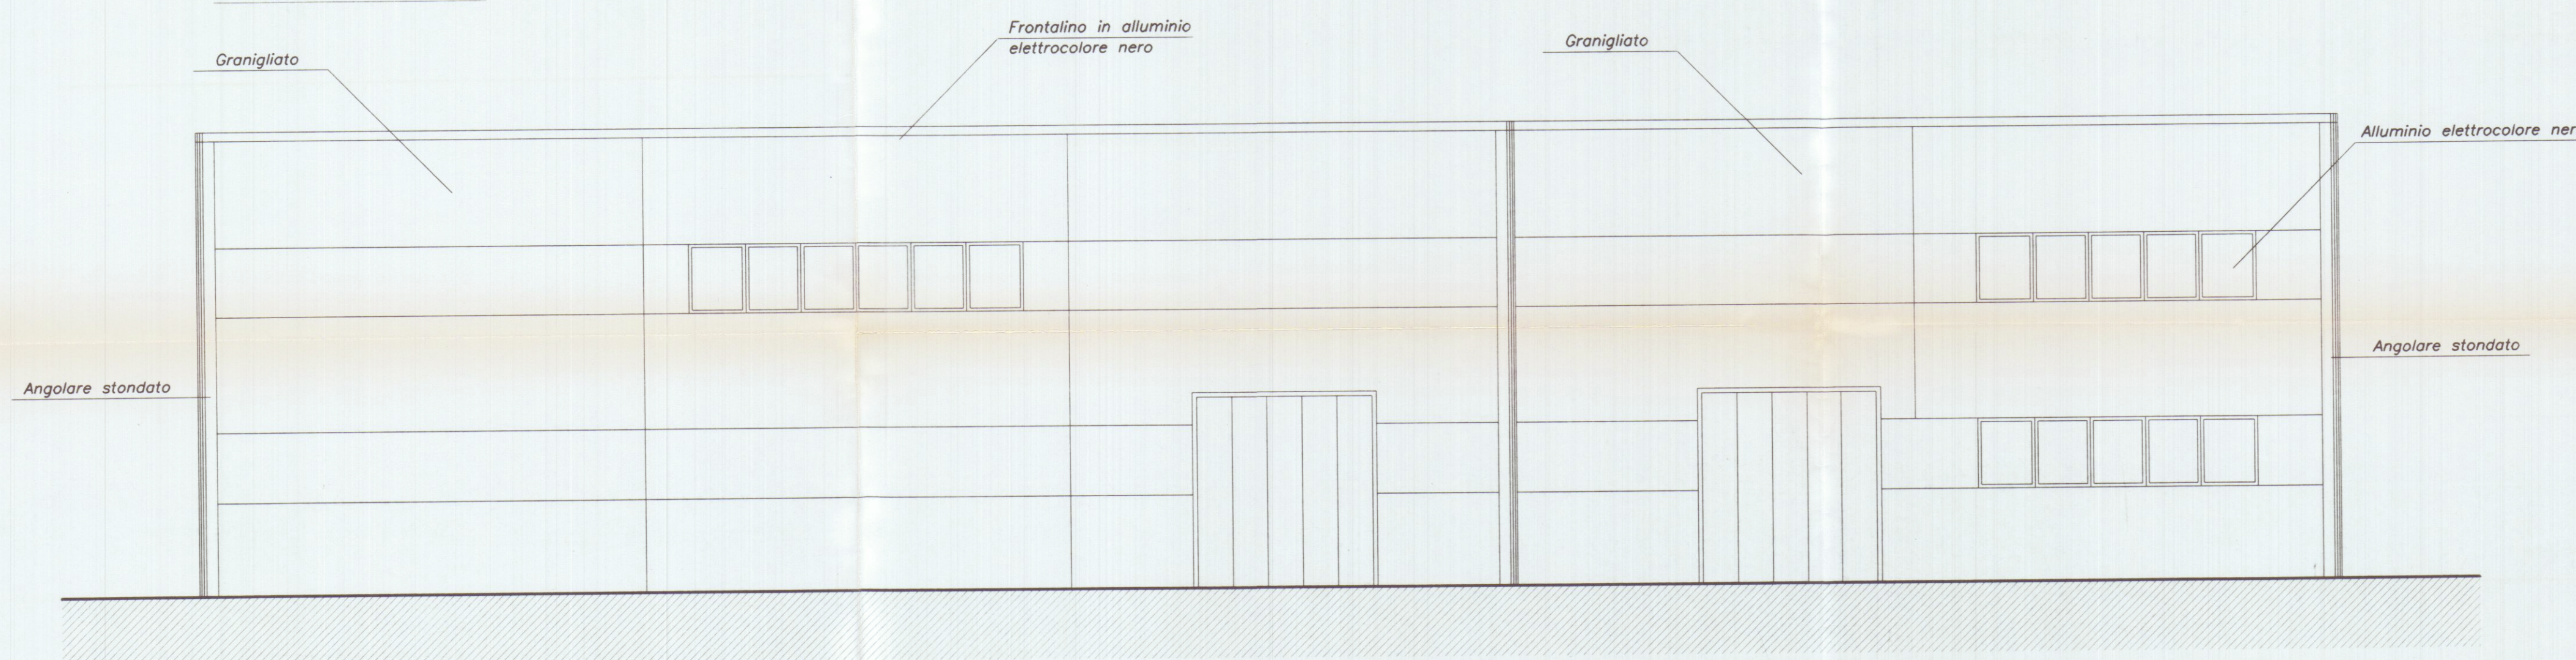

SEZIONE A-A

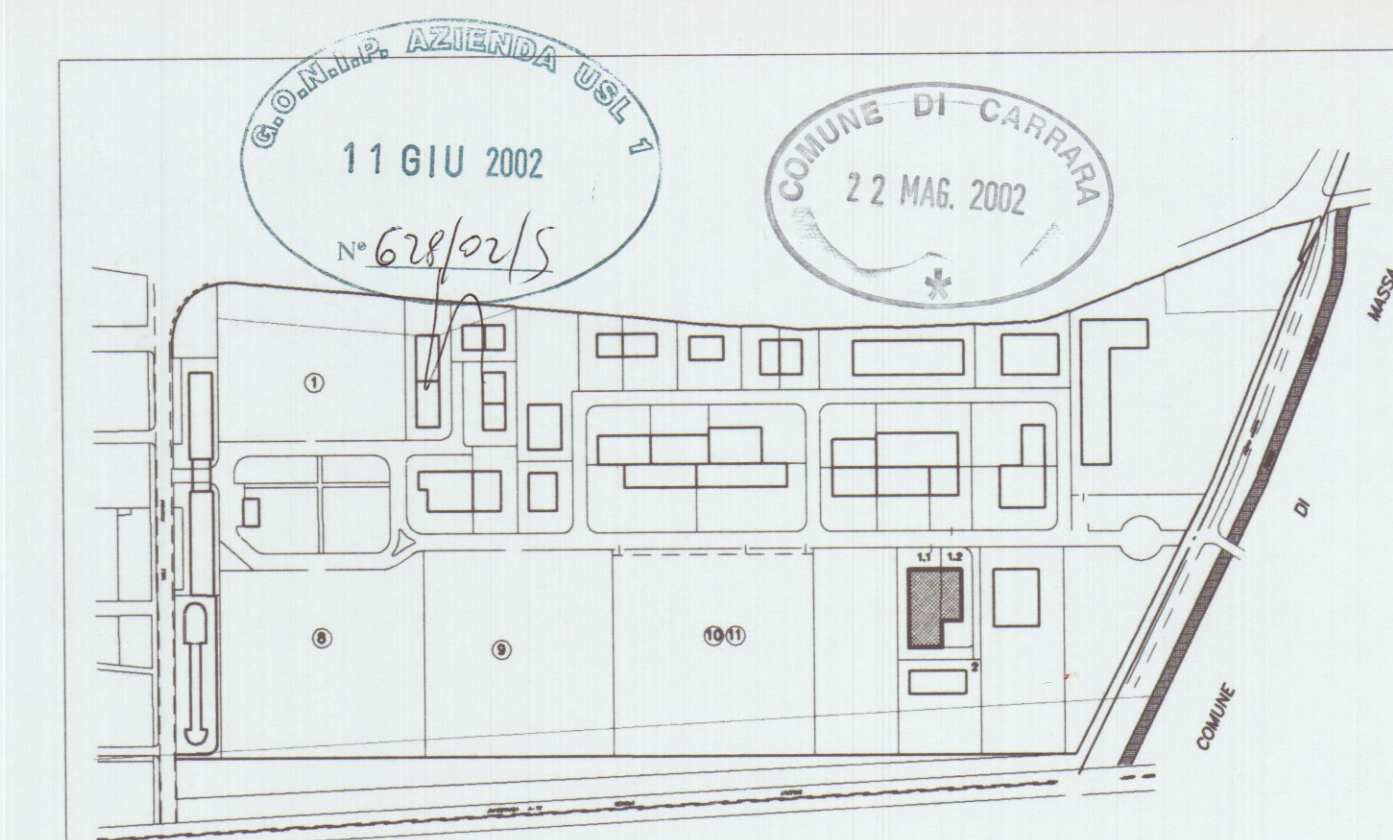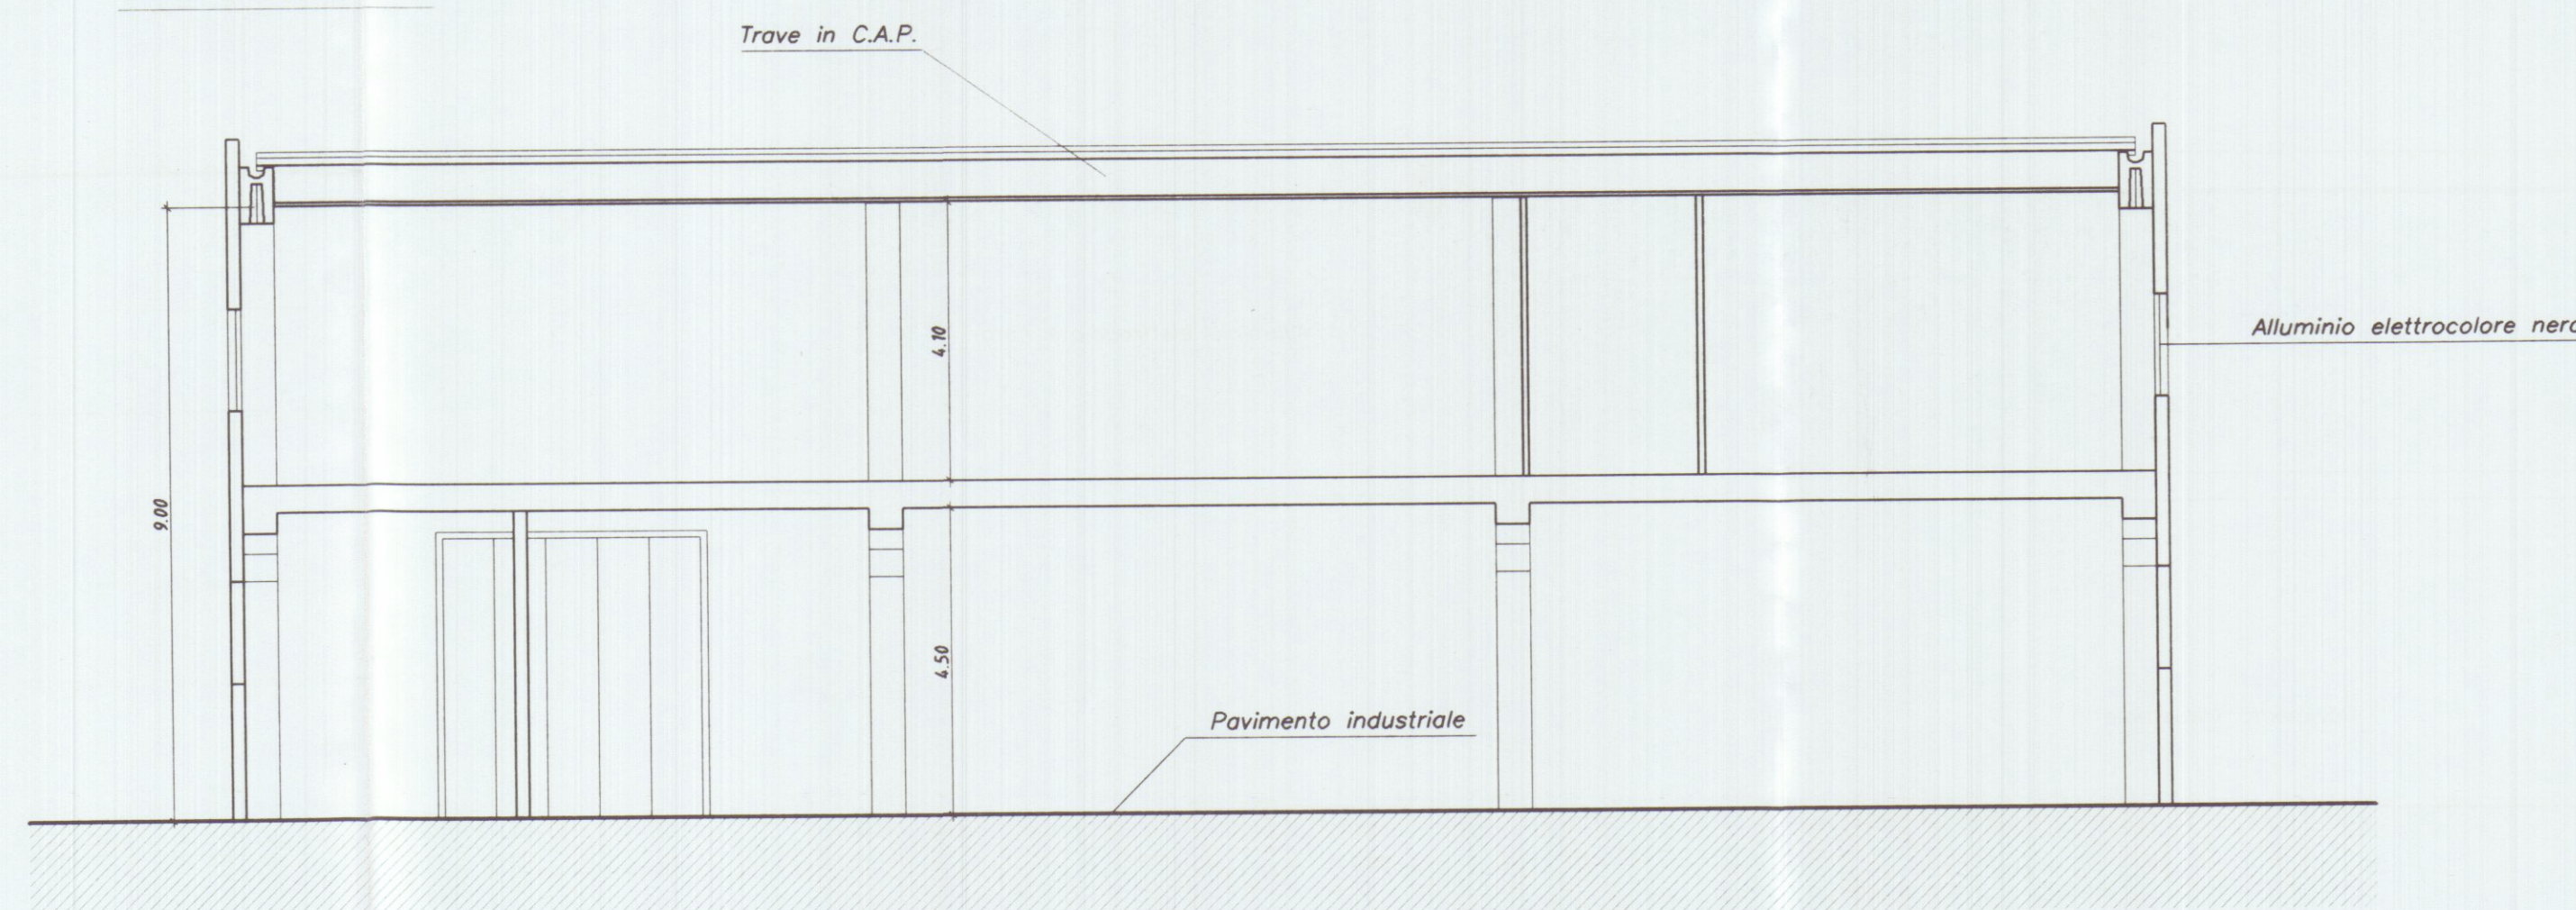

Planimetria di riferimento

PROGETTAZIONE:

Studio FRUZZETTI

COMMITTENTE:

Consorzio 2012

REV.	DATA	DESCRIZIONE	DISEGN.	CONTR.	APPROV.
1	Apr. 02	PRIMA USCITA	GIANGARE*	FRUZZETTI	
2					
3					
TITOLO: PROSPETTI OVEST _ SUD_ SEZIONE A