

Variante all'annesso agricolo sito in Avenza loc. Anderlino di proprietà dei signori Galadini Emilio e Triornia Lia.  
- A 1/100 -



PIANO REGOLATORE









DAI CONFINI m. 10.00

DAI FABBRICATI m. 20.00

ALTEZZA m. 7.00

RAPP. DI COPERTURA mc/mq. 0.03

ESISTENTE	1	4.20 x 5.00 = mq. 21.00	x 2.20 = mc. 46.20
	2	1.45 x 3.00 = mq. 4.35	x 2.20 = mc. 9.57
		<b>mq. 25.35</b>	<b>mc. 55.77</b>
PROGETTO	3	4.30 x 0.85 = mq. 3.65	x 2.20 = mc. 8.03
	4	1.45 x 0.70 = mq. 1.01	x 2.20 = mc. 2.23
		<b>mq. 4.66</b>	<b>mc. 10.26</b>
TO TALE		<b>30.01</b>	<b>64.60</b>

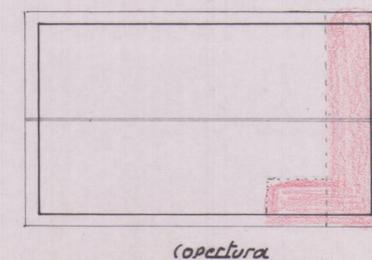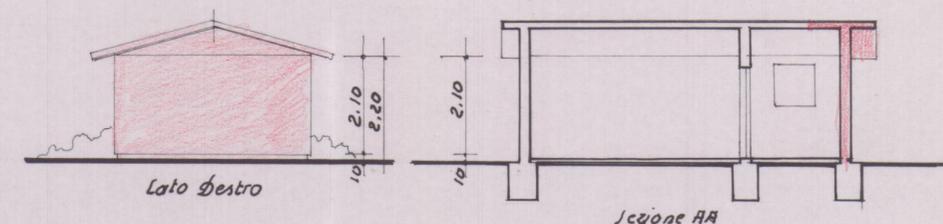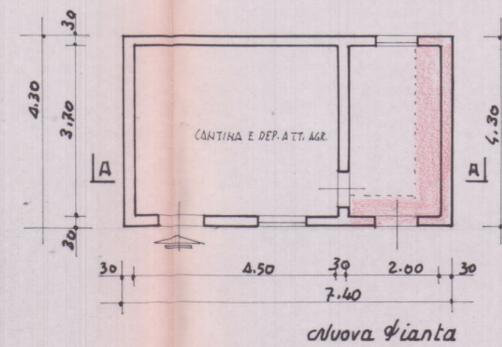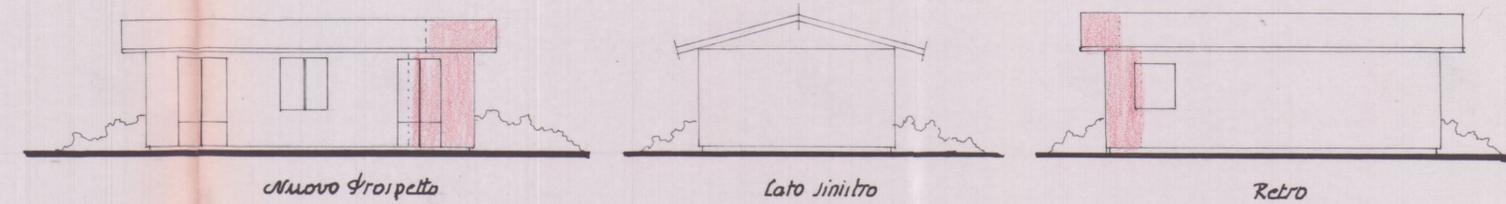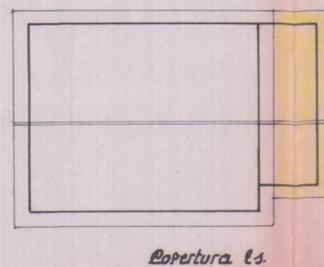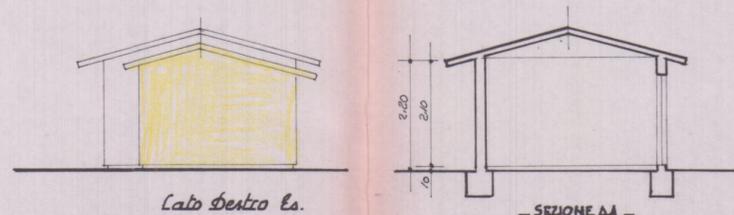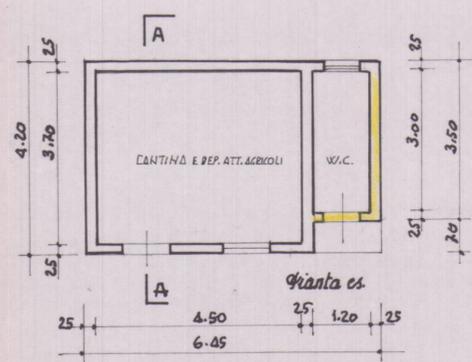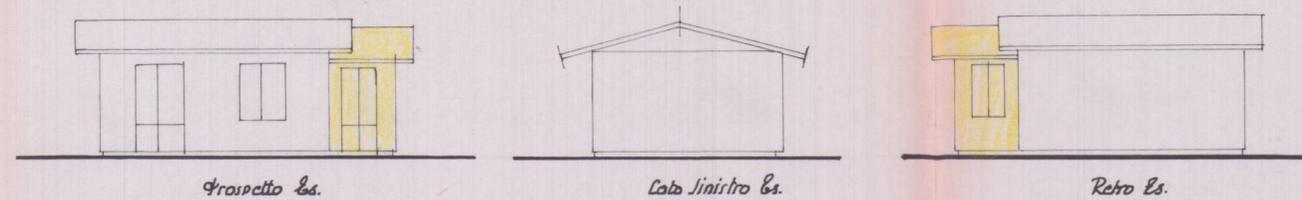

Variante all'annesso agricolo sito in Avenza loc. Anderlino di proprietà dei signori Paladini Emilio e Tricorna Lia.  
 - A 1100 -

ESISTENTE		1	4,20 x 5,00 = mq. 21,00	x 2,20 = mc. 46,20
		2	1,45 x 3,00 = mq. 4,35	x 2,20 = mc. 9,57
			<u>mq. 25,35</u>	<u>mc. 55,77</u>
PROGETTO		3	4,30 x 0,85 = mq. 3,65	x 2,20 = mc. 8,03
		4	1,45 x 0,70 = mq. 1,01	x 2,20 = mc. 2,23
			<u>mq. 4,66</u>	<u>mc. 10,26</u>
TOTALE				<u>66,03</u>

