


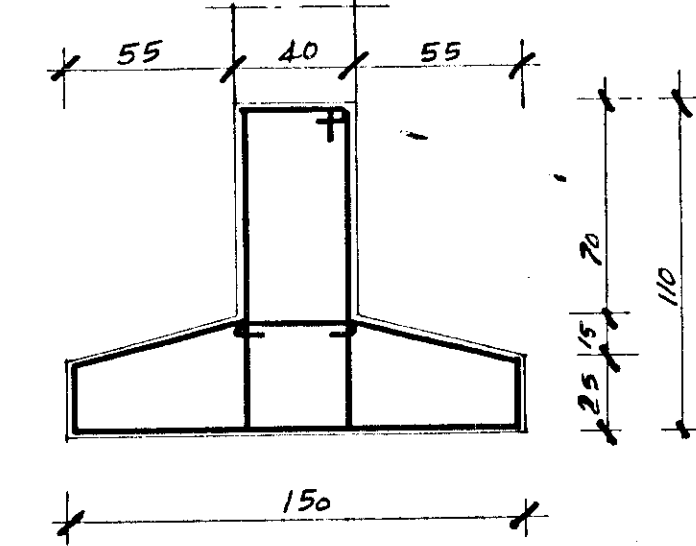


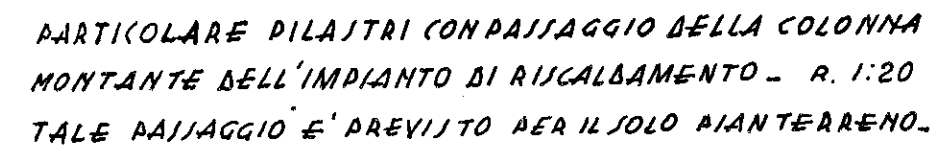




SEZIONE CORRENTE TRAVE R: 1/25

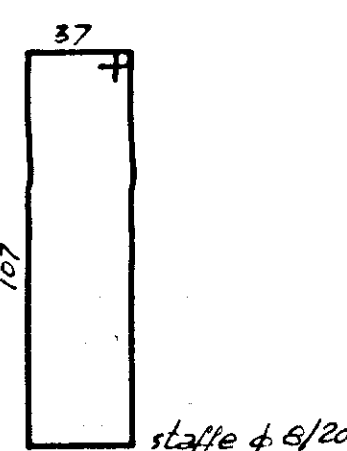

☐ staffe d 8/20

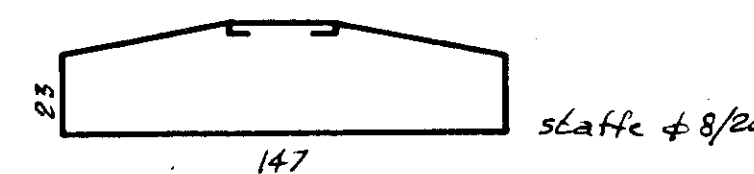


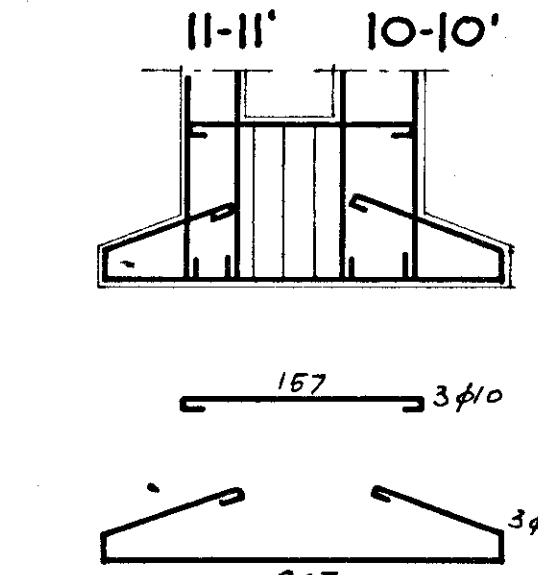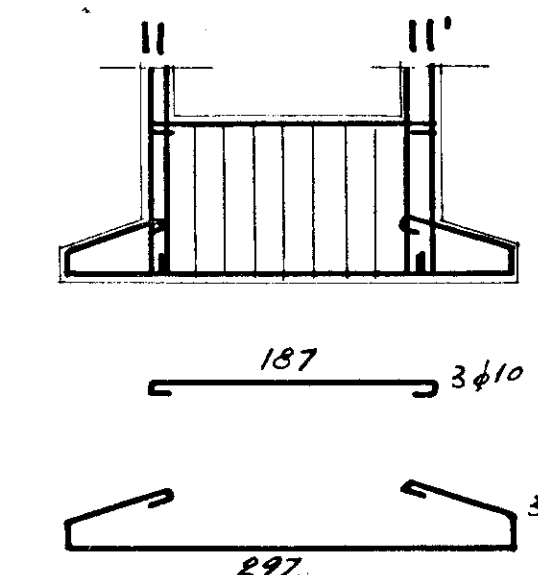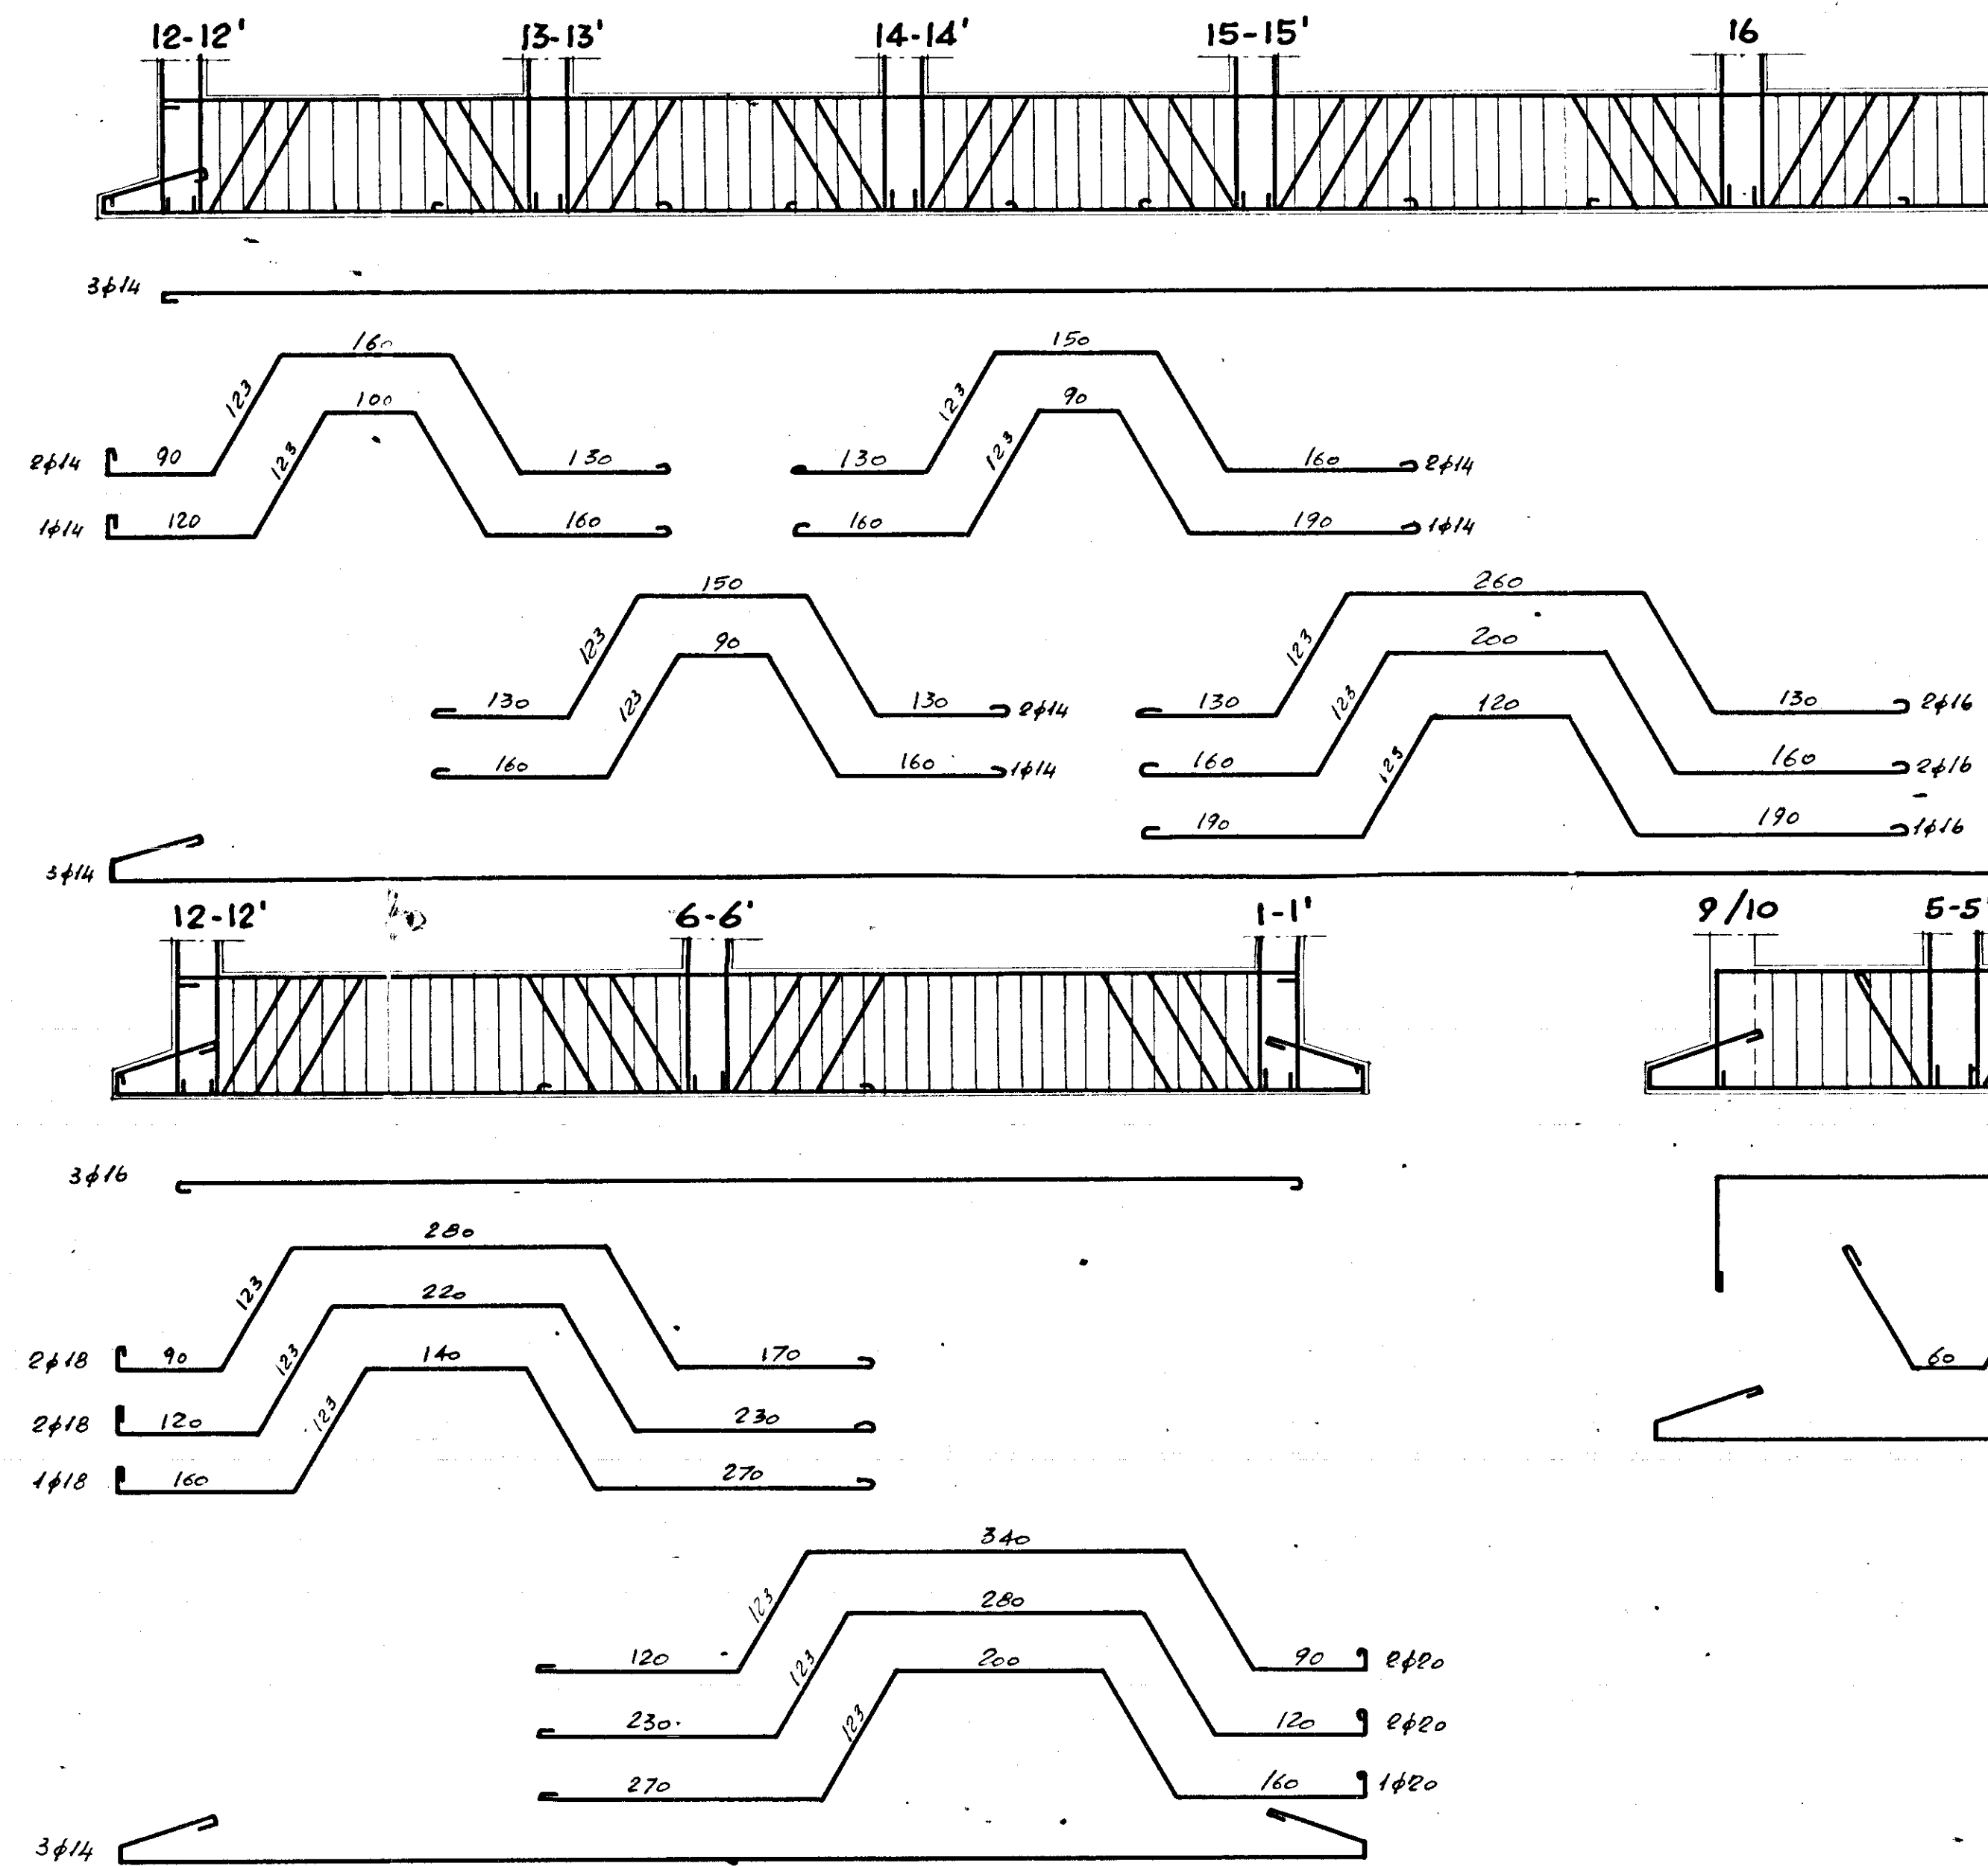

GESTIONE CASE LAVORATORI (legge 12 2 963 n° 60)		Intervento NR 194		stazione appaltante i. a. c. p.	
QUARTIERE «S. ELIA» BRINDISI Edilizia Sovvenzionata				data appalto appalto 31	
EDIFICIO TIPO D. IN LINEA CARPENTERIA ED ARMATURA FONDAZIONI				struttura n°	
