


Legge 4-11-63 n° 1460


12° e 13° lotto

Case Popolari in FASANO

planimetria generale 1:200

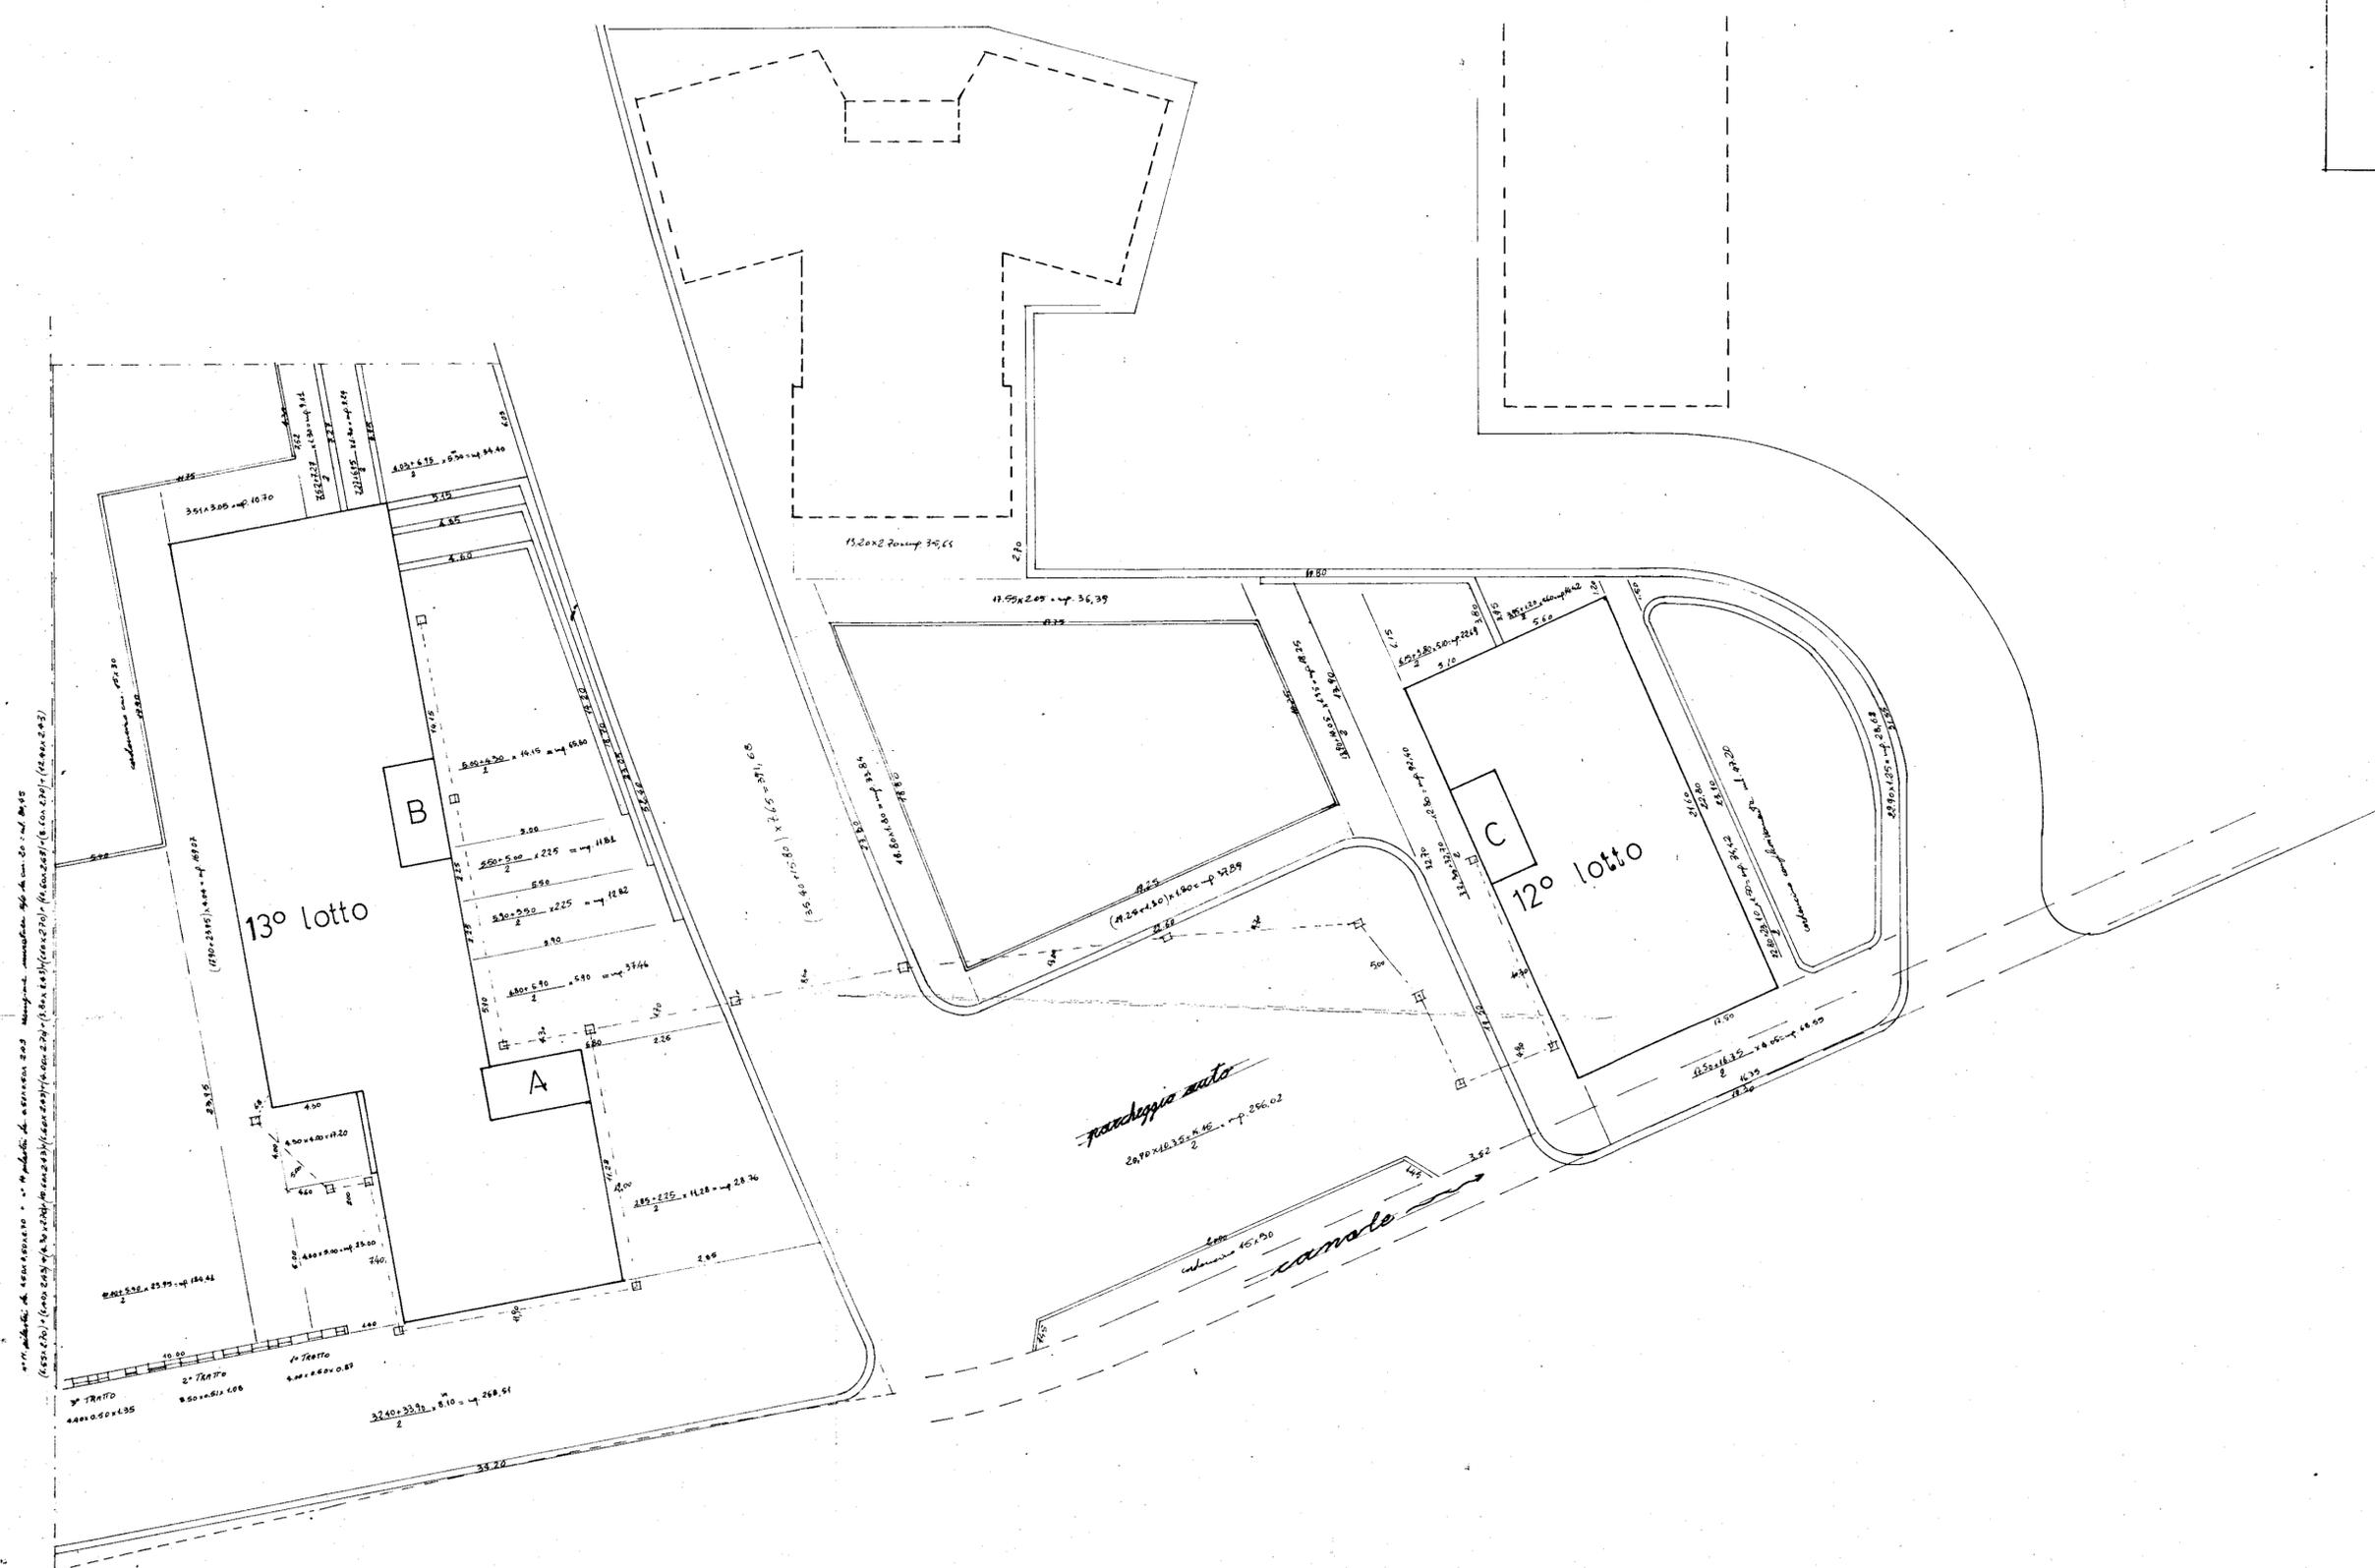

16

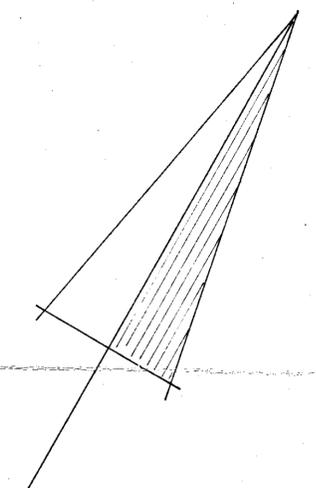

... (vertical text on the left margin, partially illegible)