



IVAP S.p.A.

BARI - SS. 96 Km. 4 + 200
Telef. 34.09.33 - 34.00.32 - 34.01.37

DIS. N. 73/226

SCALA 1:50

DATA 12/9/973


DIS. BALDINI

CONTR.

CAT.

CENTRO SOCIALE TIPO M₁

Orditura copertura

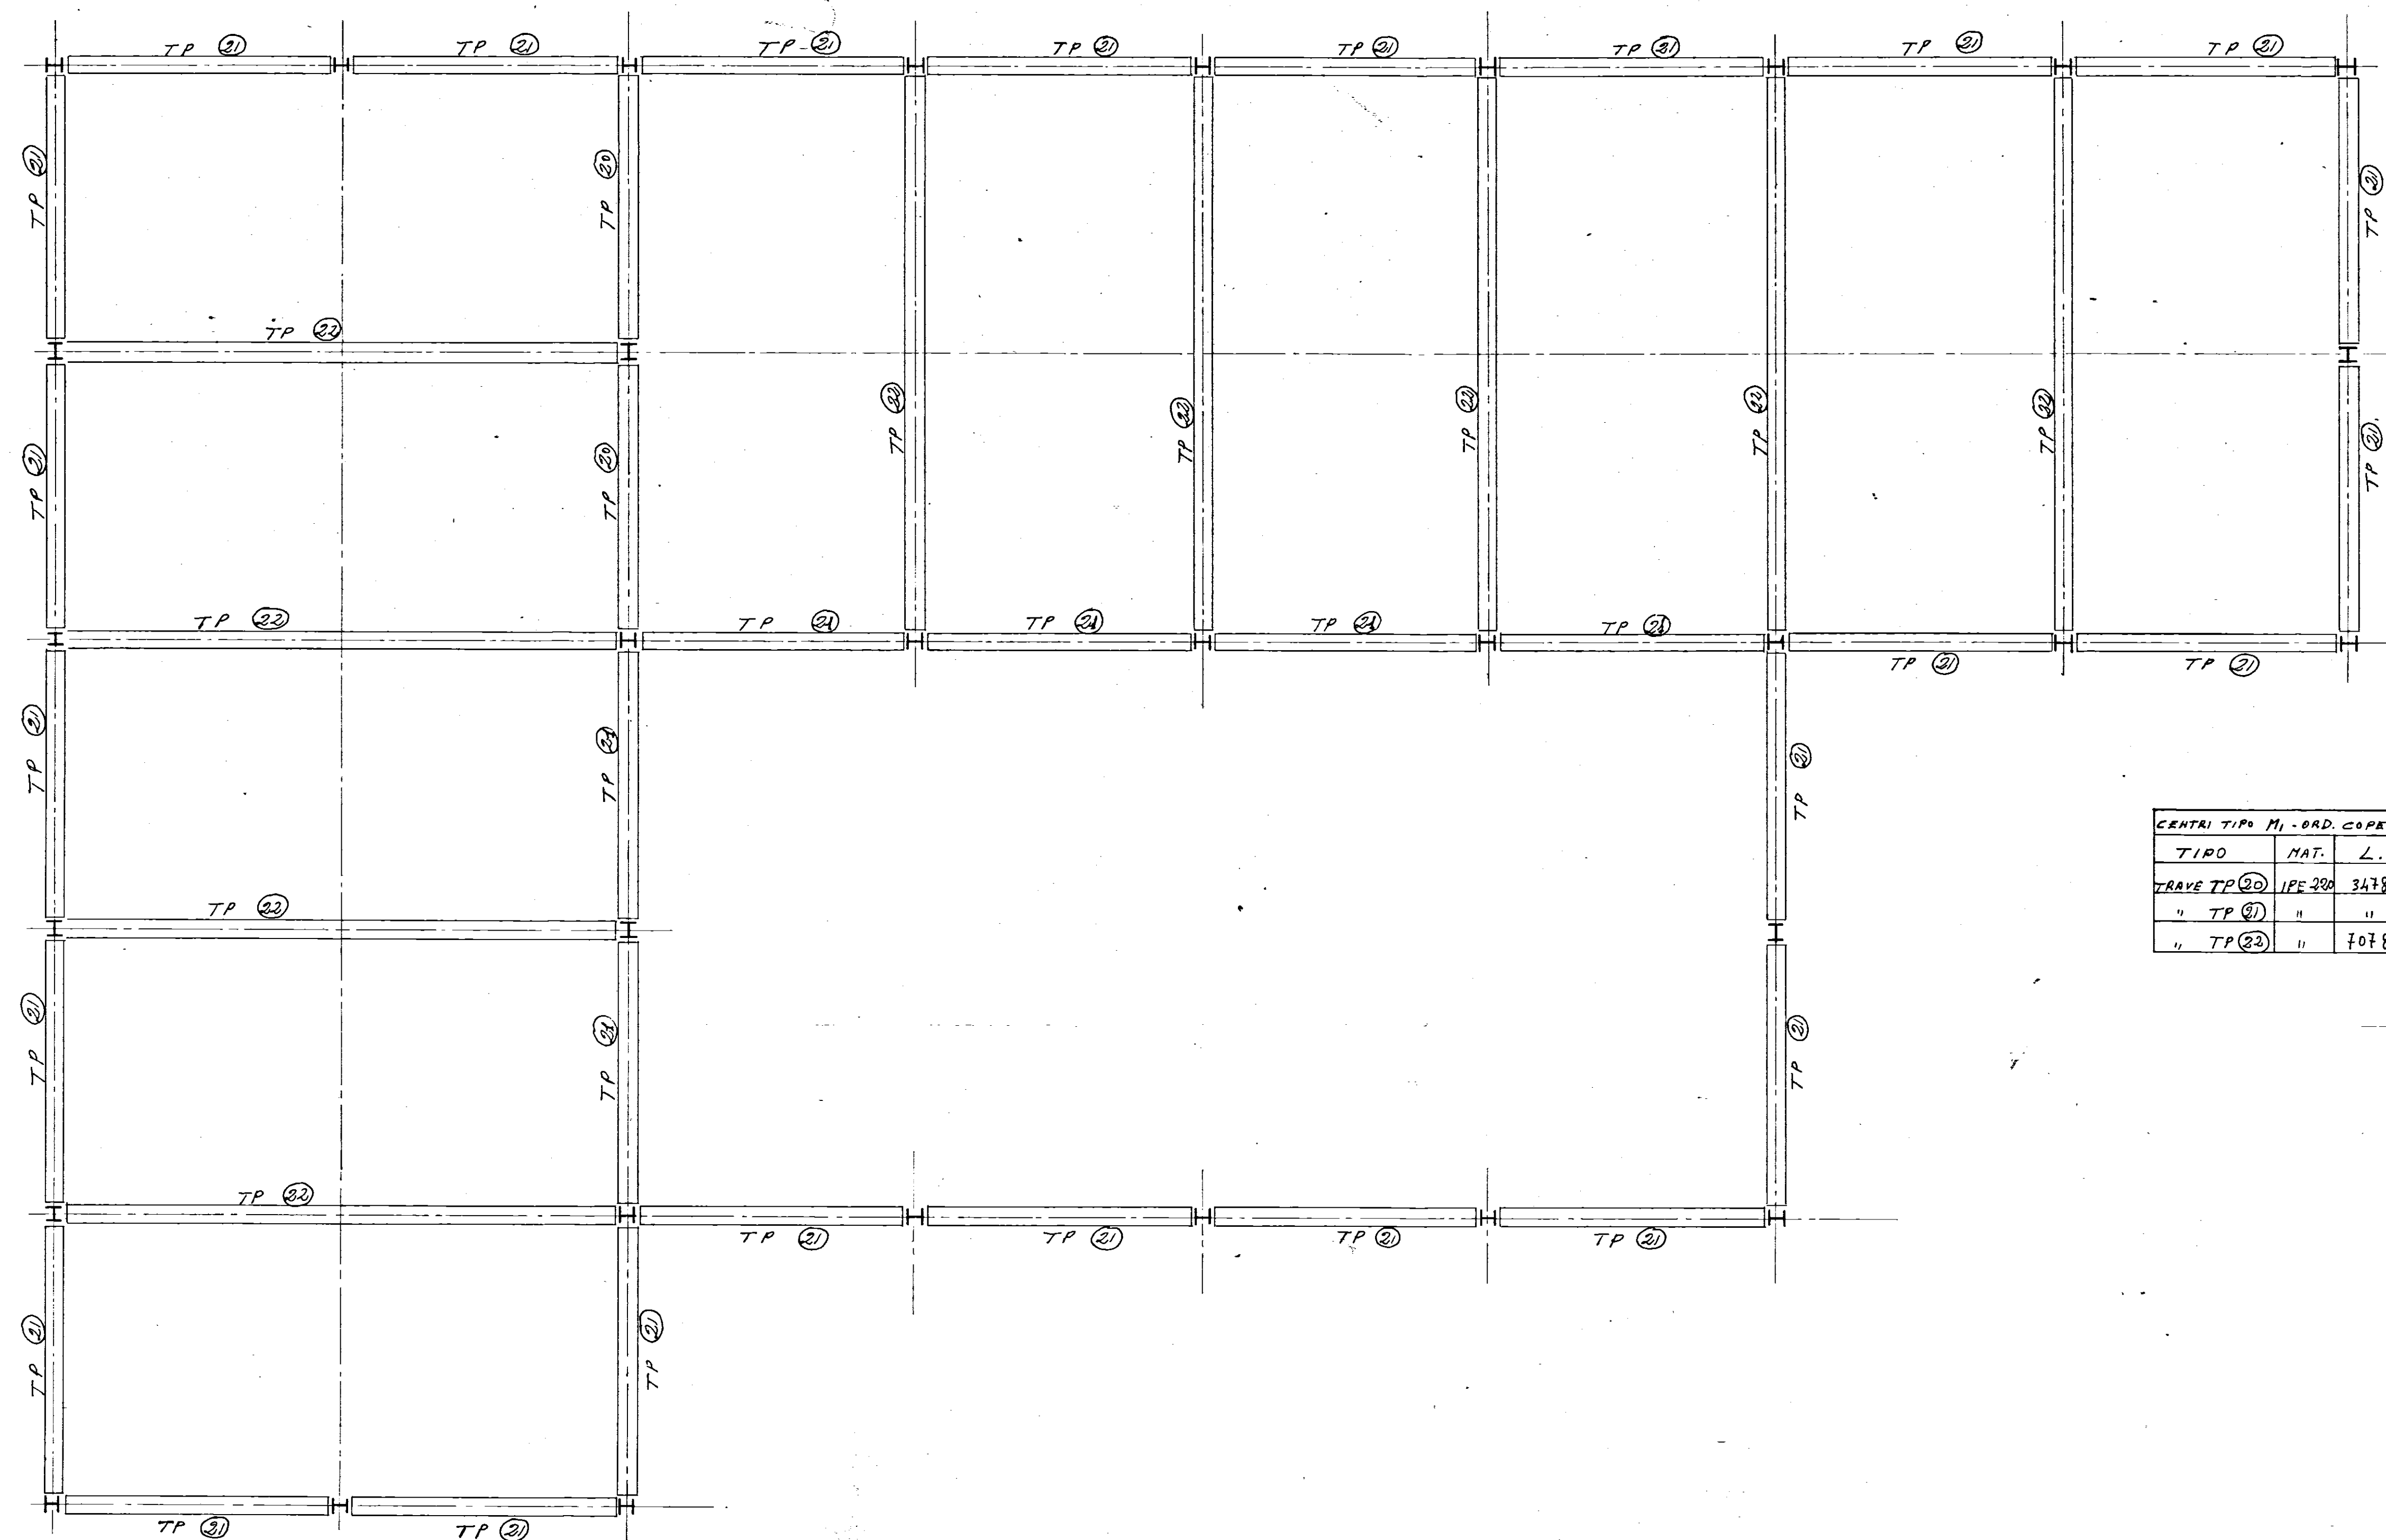

CENTRI TIPO M ₁ - ORD. COPERTURA				
TIPO	MAT.	L.	N° PER A. GEN.	N° PER 10 GEN.
TRAVE TP 20	IPE 200	3478	2	20
" TP 21	"	"	32	320
" TP 22	"	7078	9	90