

COMUNE DI CARRARA
edificio di civile abitazione
loc. bonascola (zona paesistica (a))

proprietà f.lli mannucci
progettista arch. mario mercanti

Mannucci



3


31.60
5.40
7.40
6.60
5.70
2.90
3.80

4.50 1.10 9.40 2.70 0.90 3.30

5.70 6.90 4.20 3.30

2.00 8.20 5.90


10.50 22.00 10.20 1.50

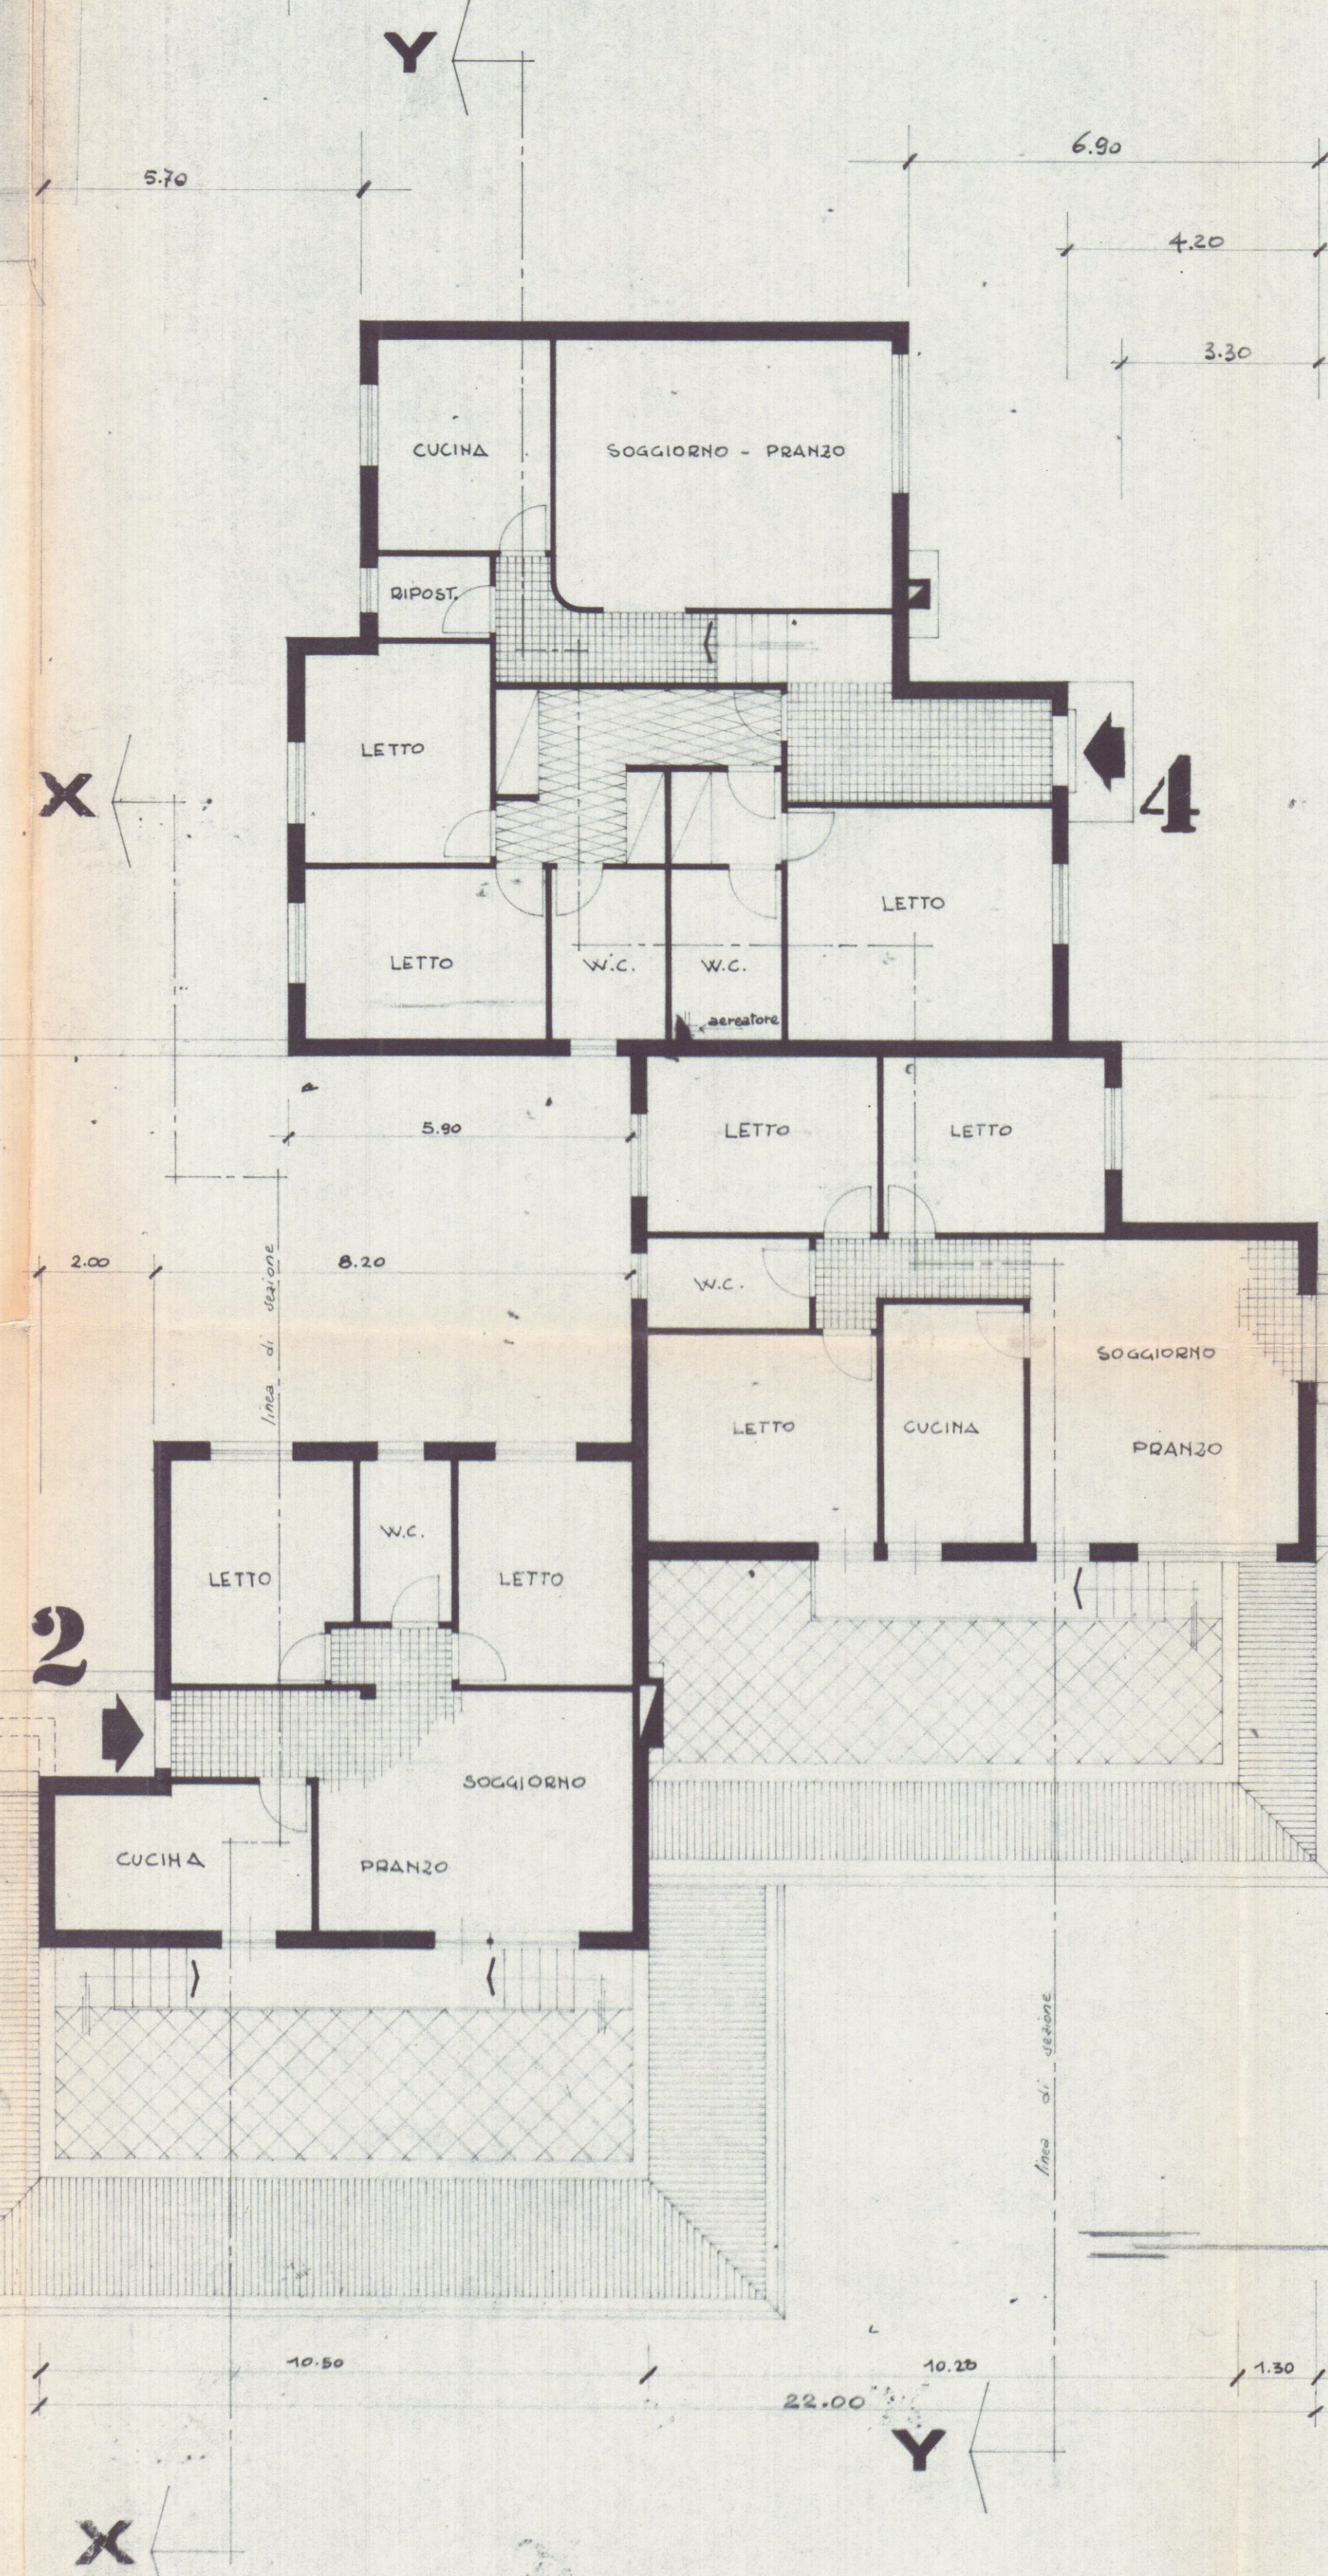

6.10
6.10
5.10
0.90
1.10
2.70
3.80
2.90
5.80

PIANTA C

1:100

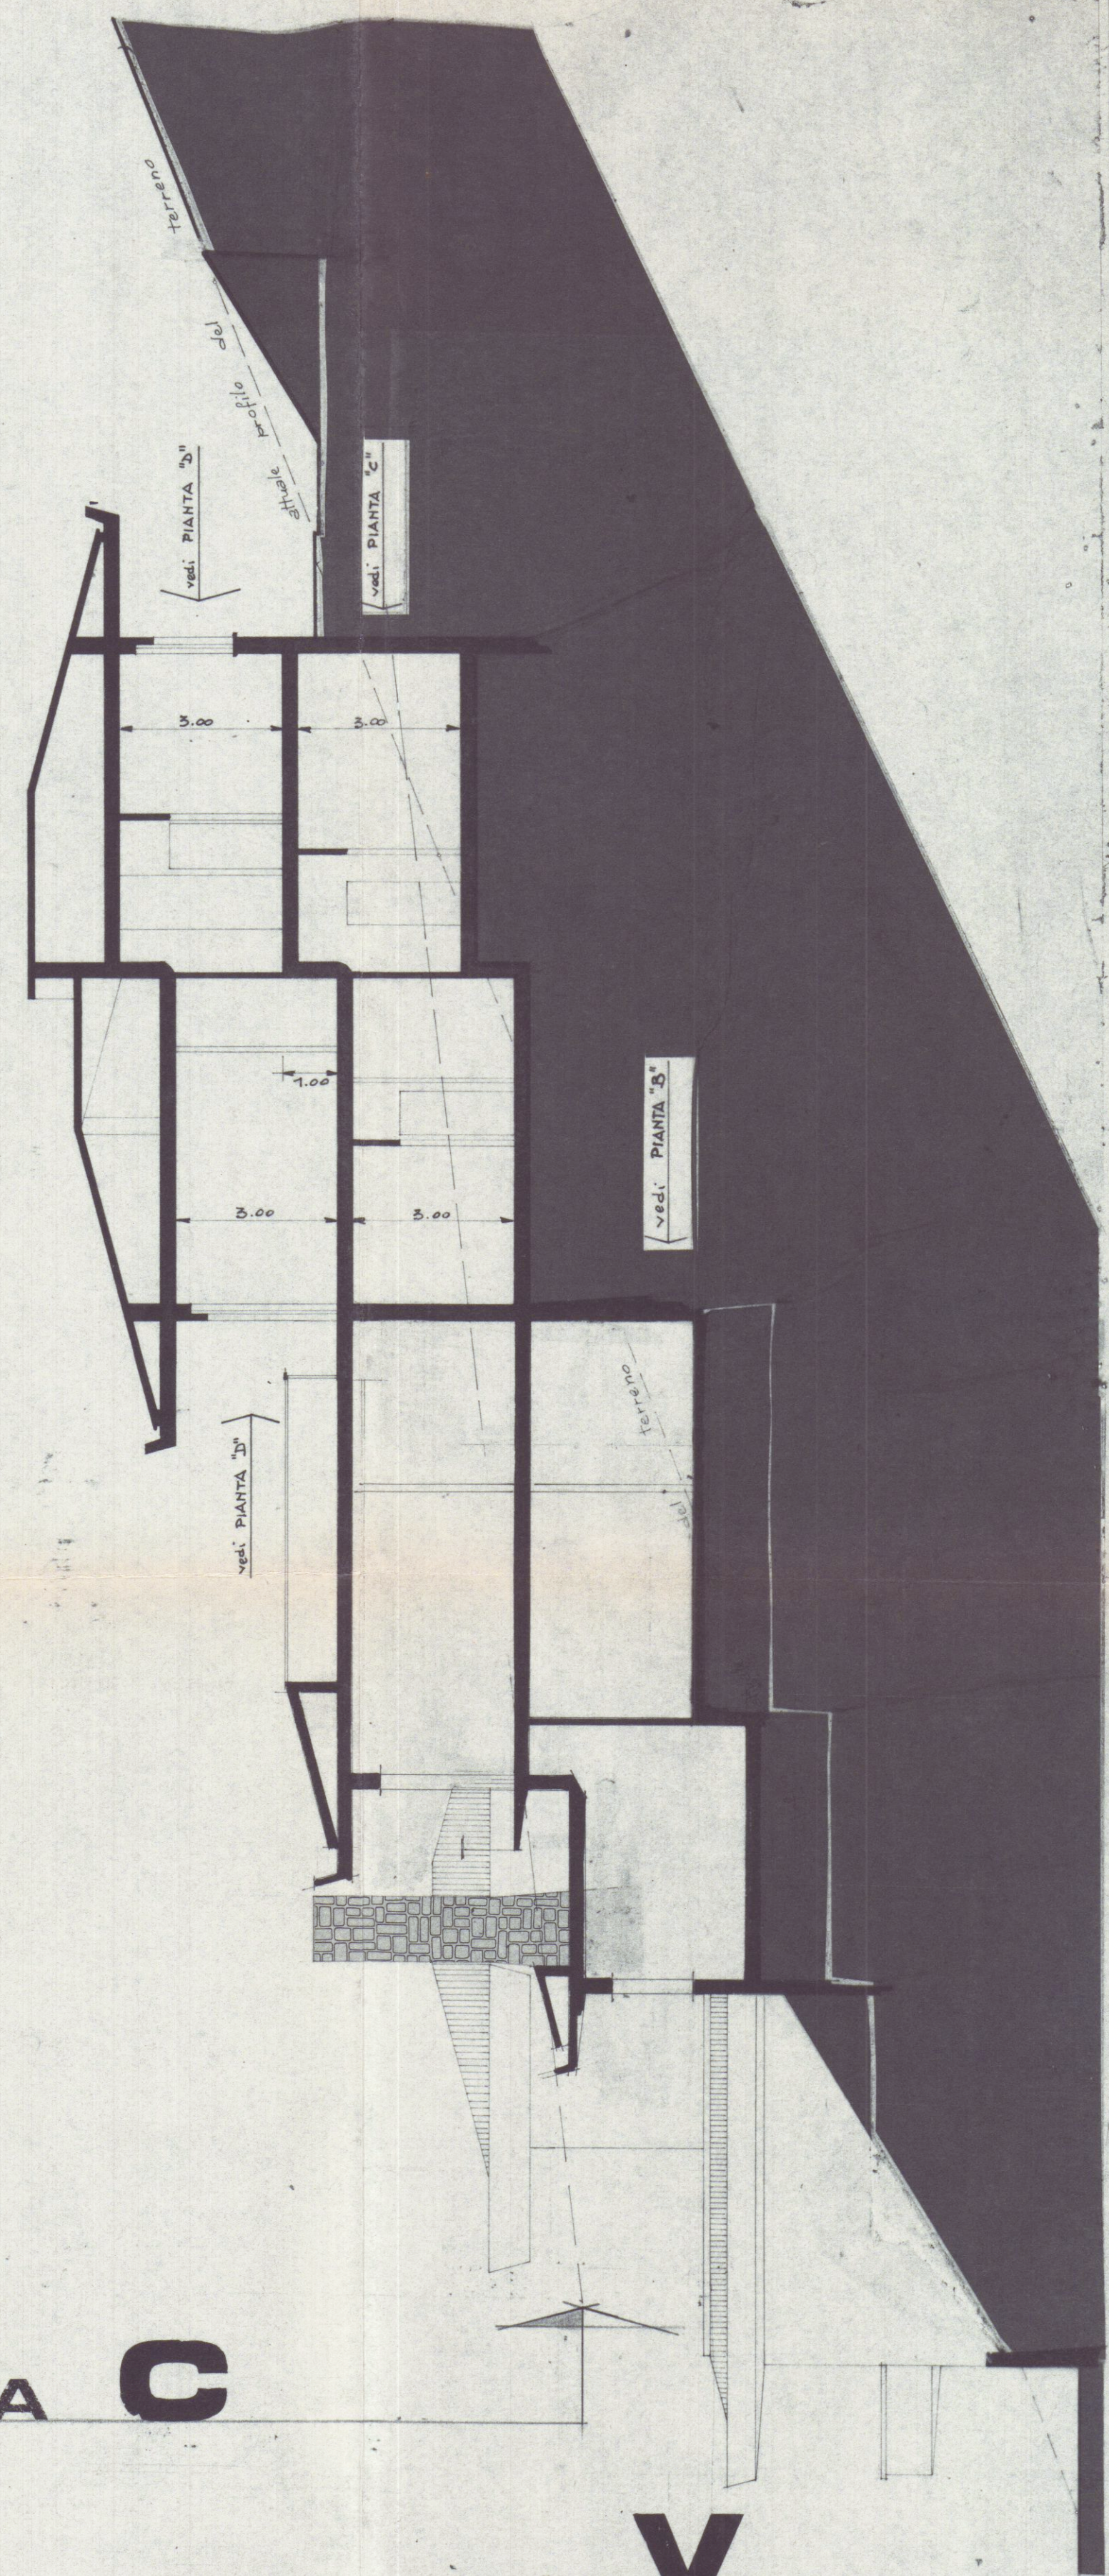

SEZIONE Y