


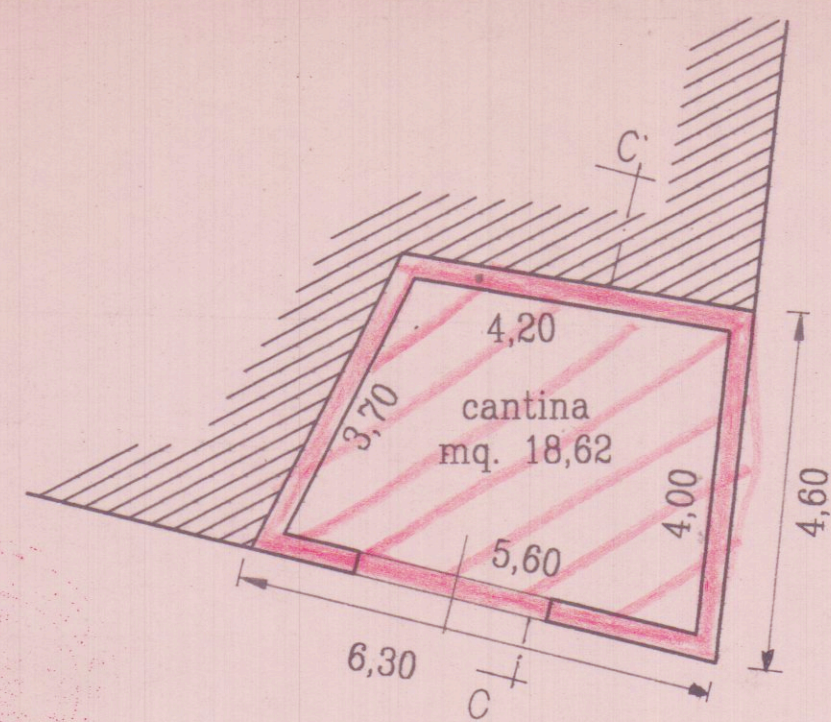


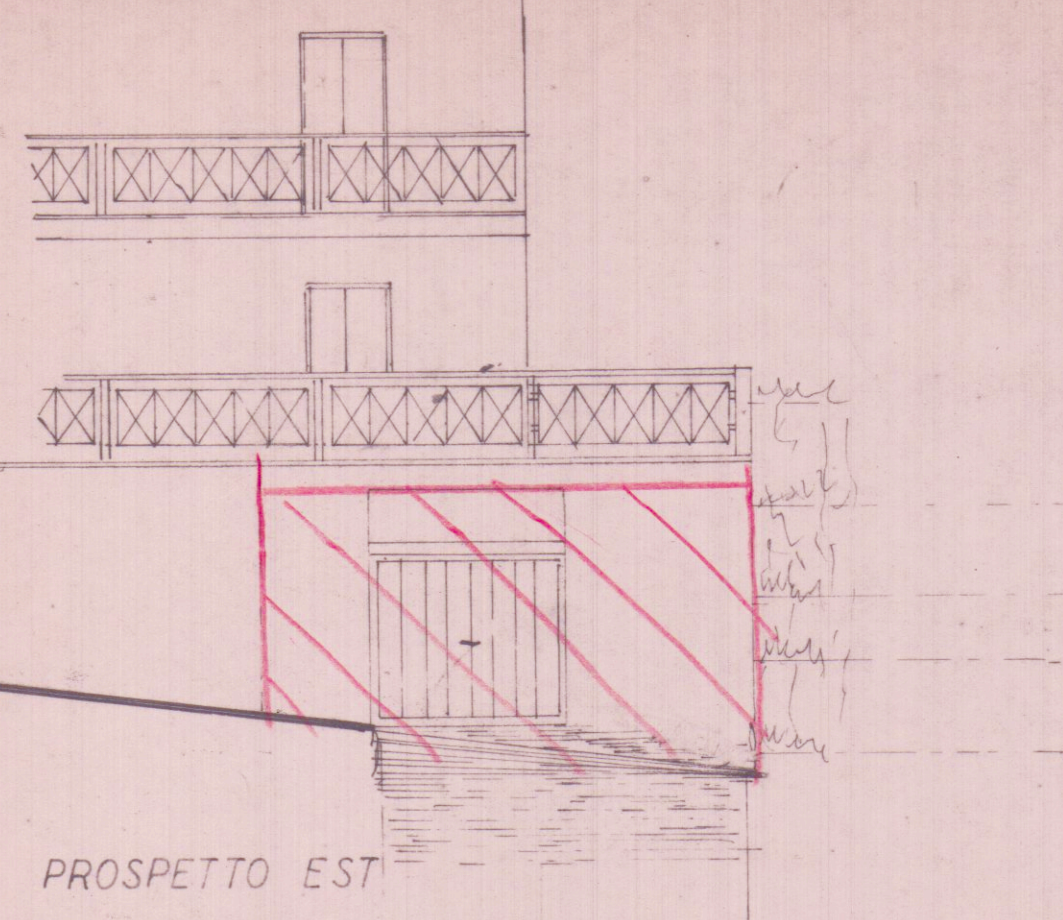


Piano Interrato

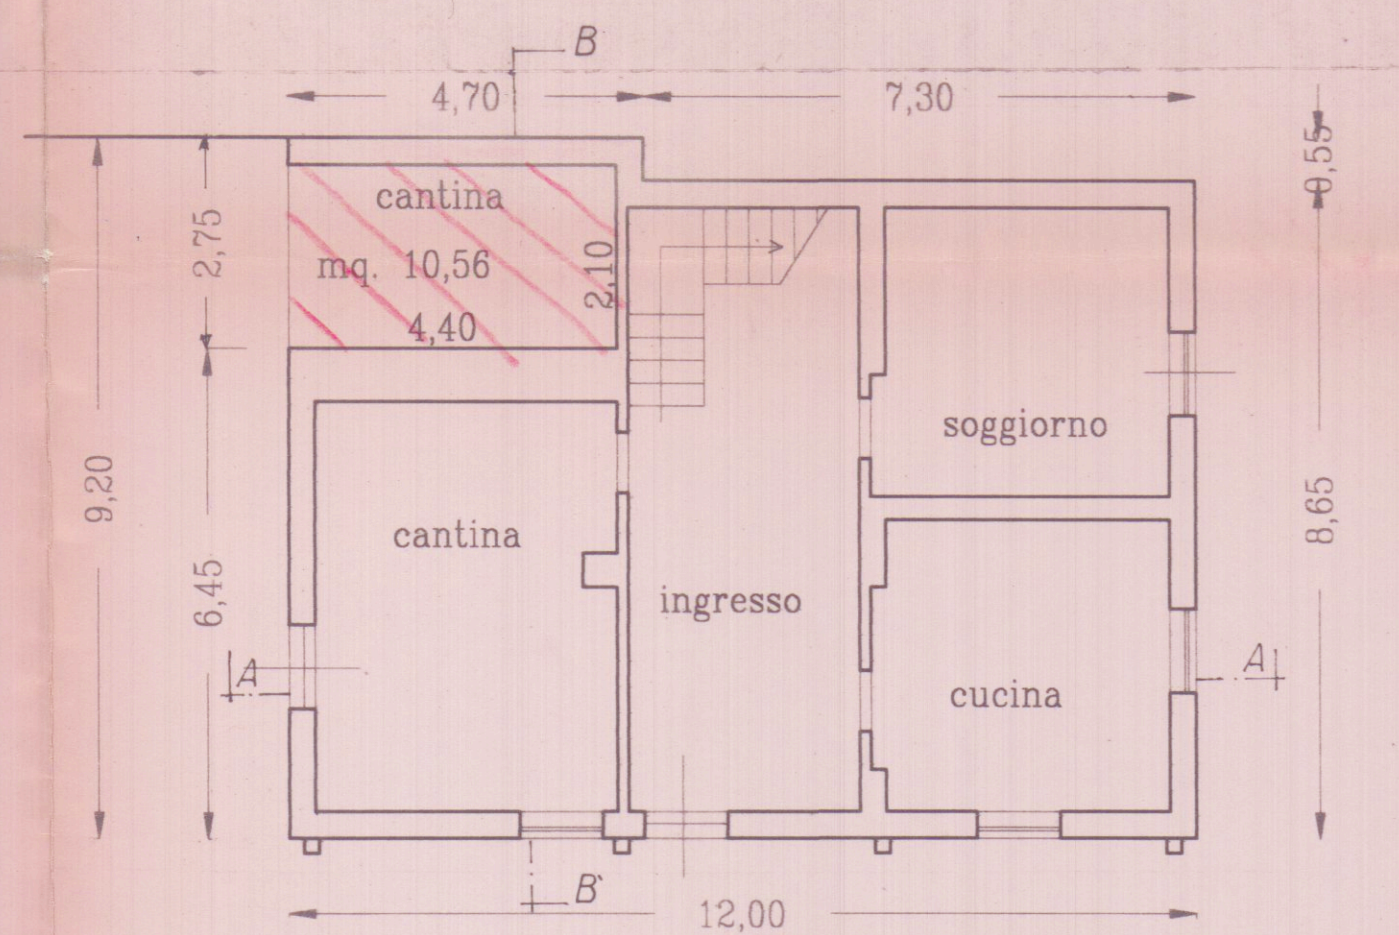

PROSPETTO EST

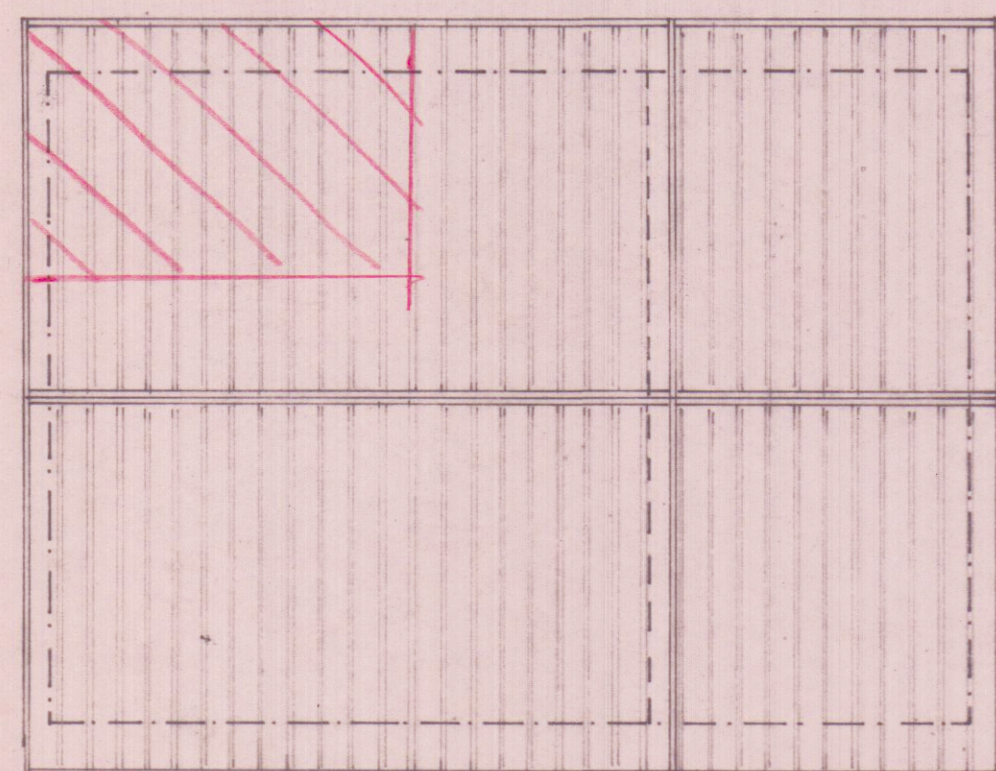


Piano Terra

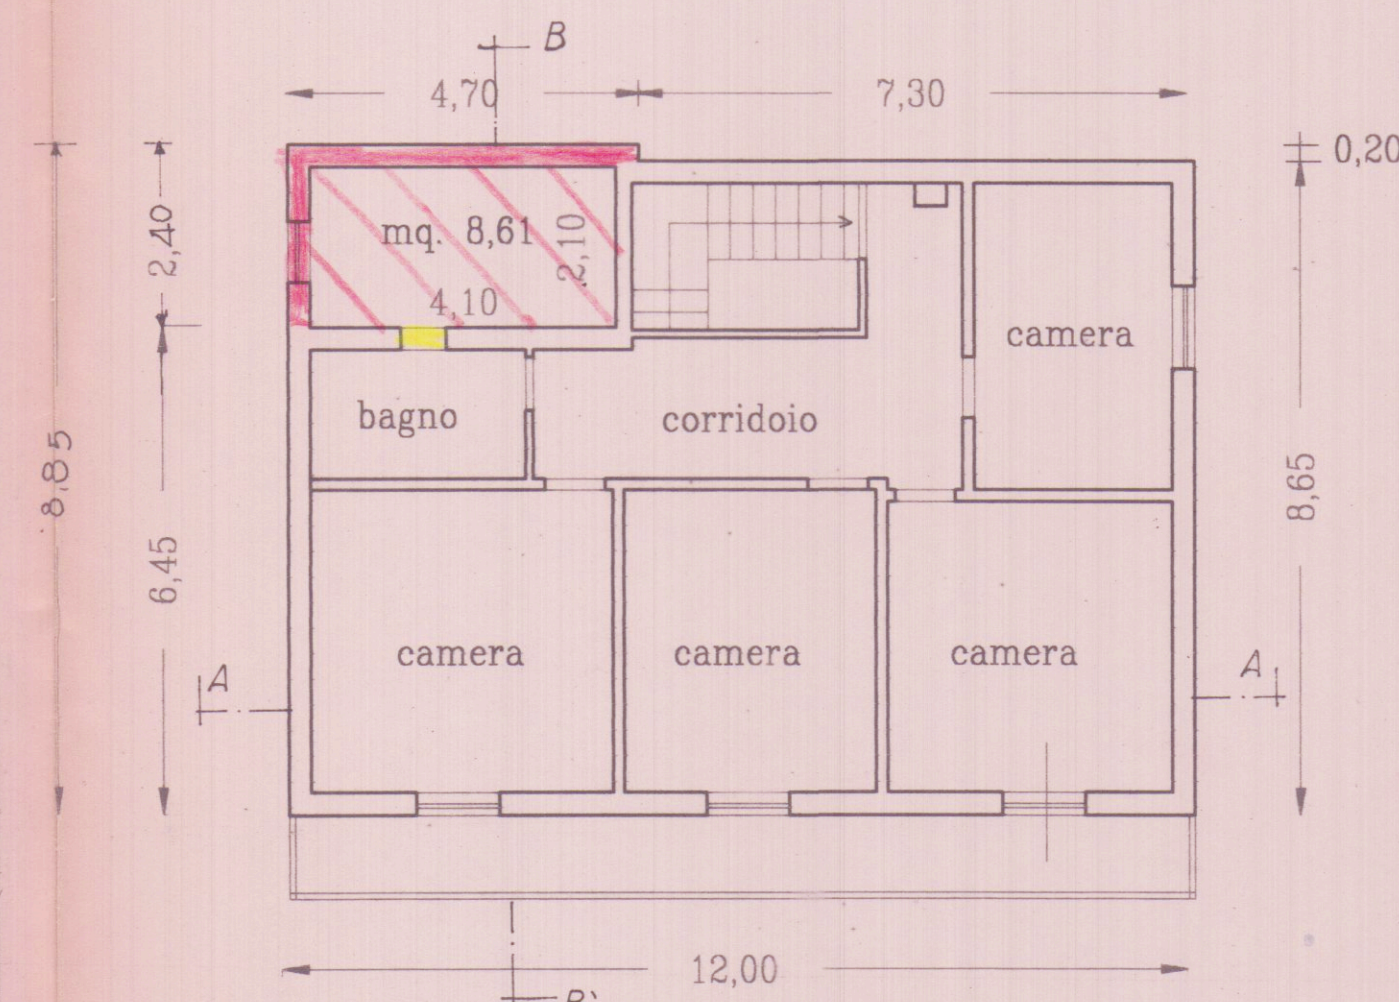

Piano Primo


SCHEMA DEI VOLUMI

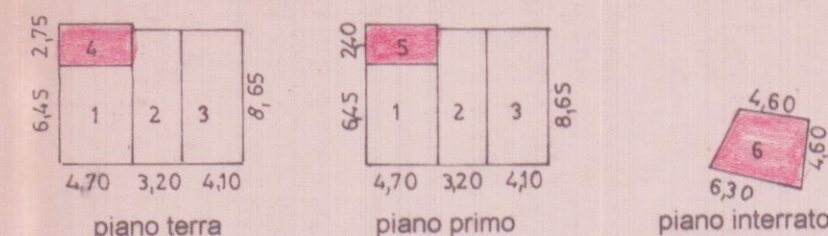

VOLUMI ESISTENTI			
1) 4,70 x 6,45 = mq. 30,31	x h. 7,00	= mc. 212,17	
2) 3,20 x 8,65 = mq. 27,68	x h. 7,00	= mc. 193,76	
3) 4,10 x 8,65 = mq. 35,46	x h. 6,00	= mc. 212,76	
totale	= mq. 93,45	= mc. 618,69	


VOLUMI IN SANATORIA			
4) 4,70 x 2,75 = mq. 12,92	x h. 1,80	= mc. 23,25	piano terra
5) 4,70 x 2,40 = mq. 11,28	x h. 4,30	= mc. 48,50	piano primo
totale	= mq. 24,22	= mc. 71,75	

6) 4,60 + 6,30 = mq. 25,07	x h. 3,10	= mc. 77,71	piano interrato
x 4,60 : 2			

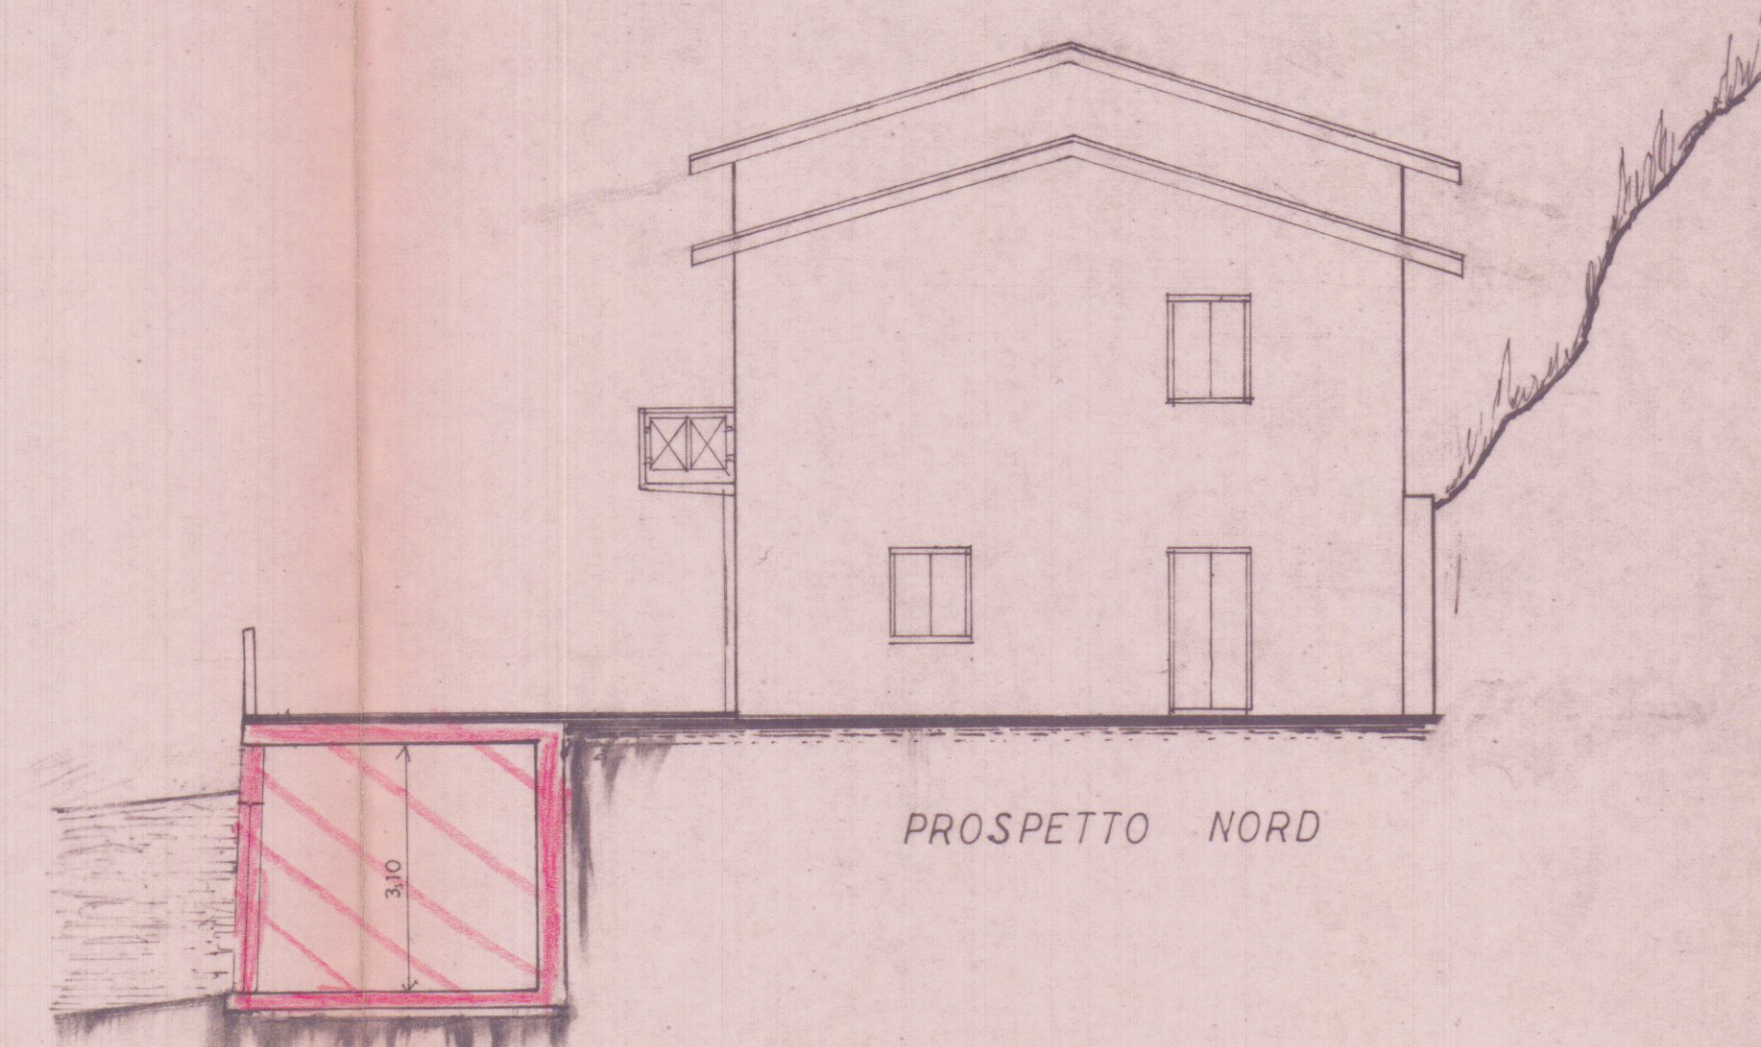


PROSPETTO NORD


sezione CC'

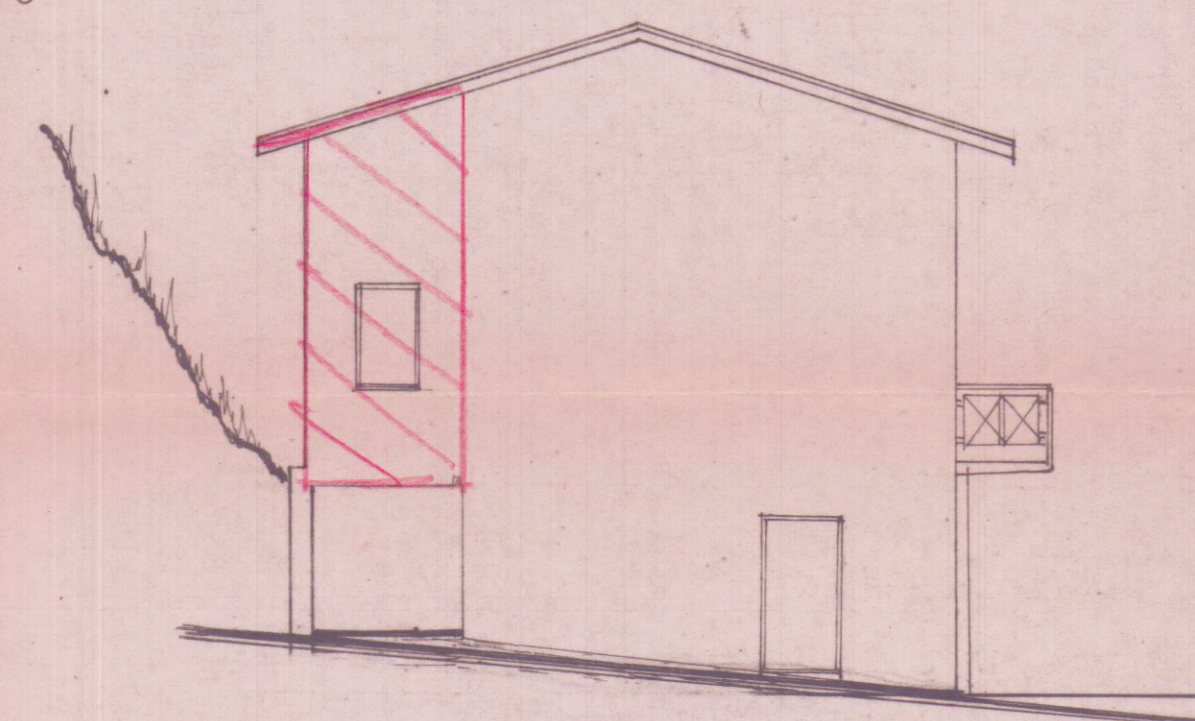


PROSPETTO SUD

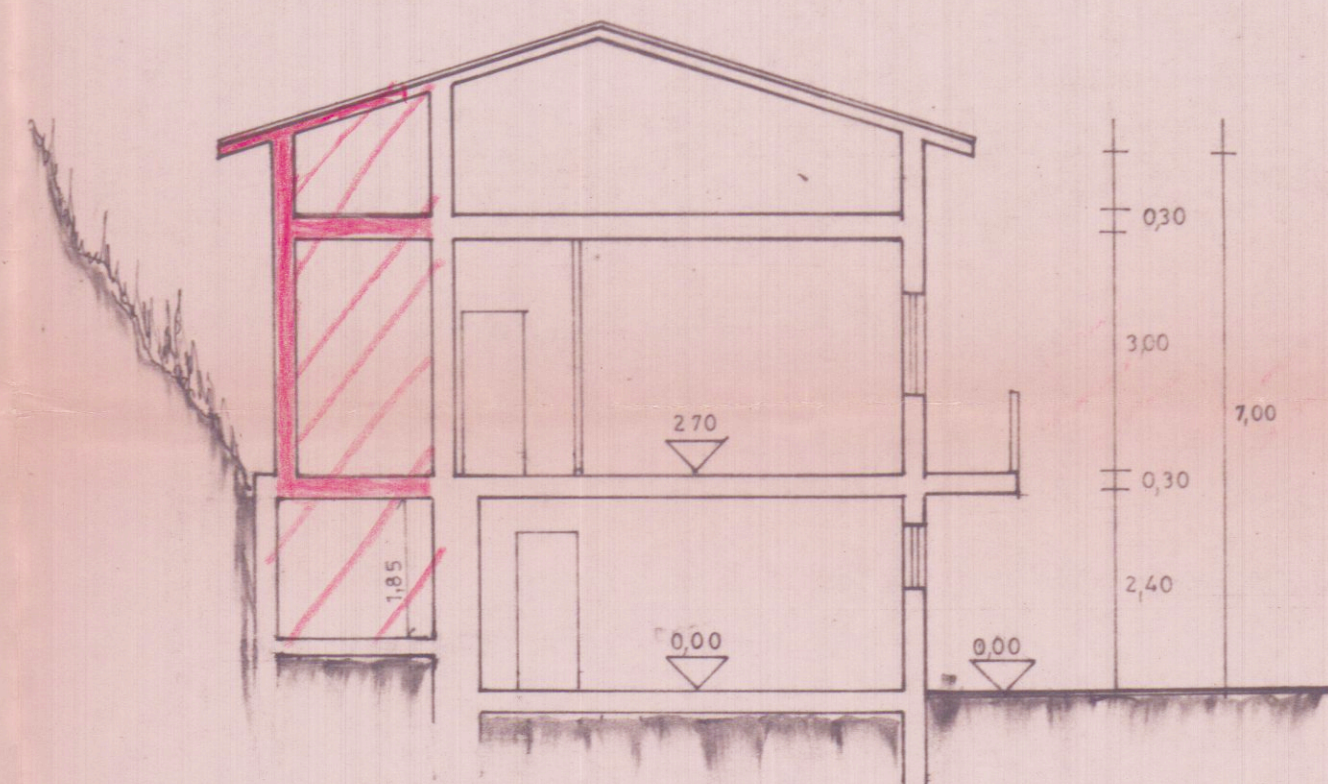


sezione BB'

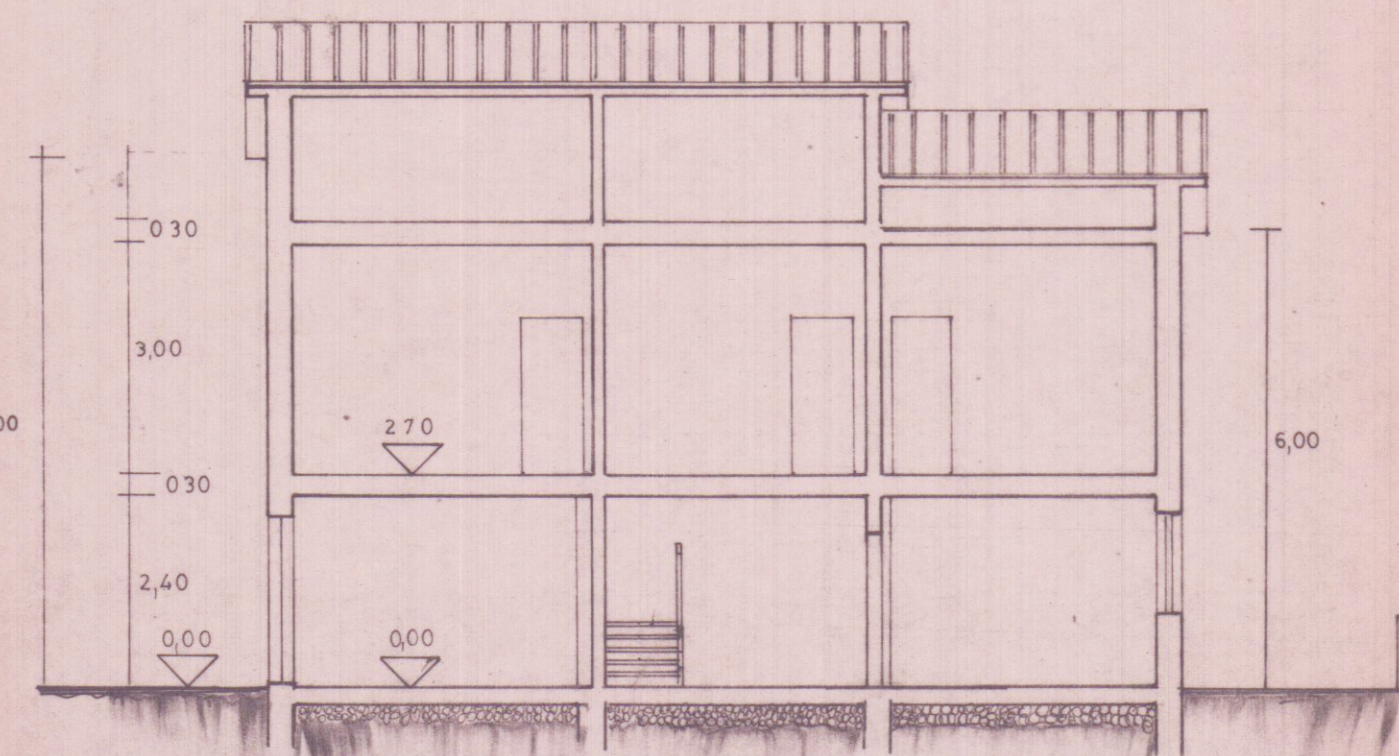

sezione AA'

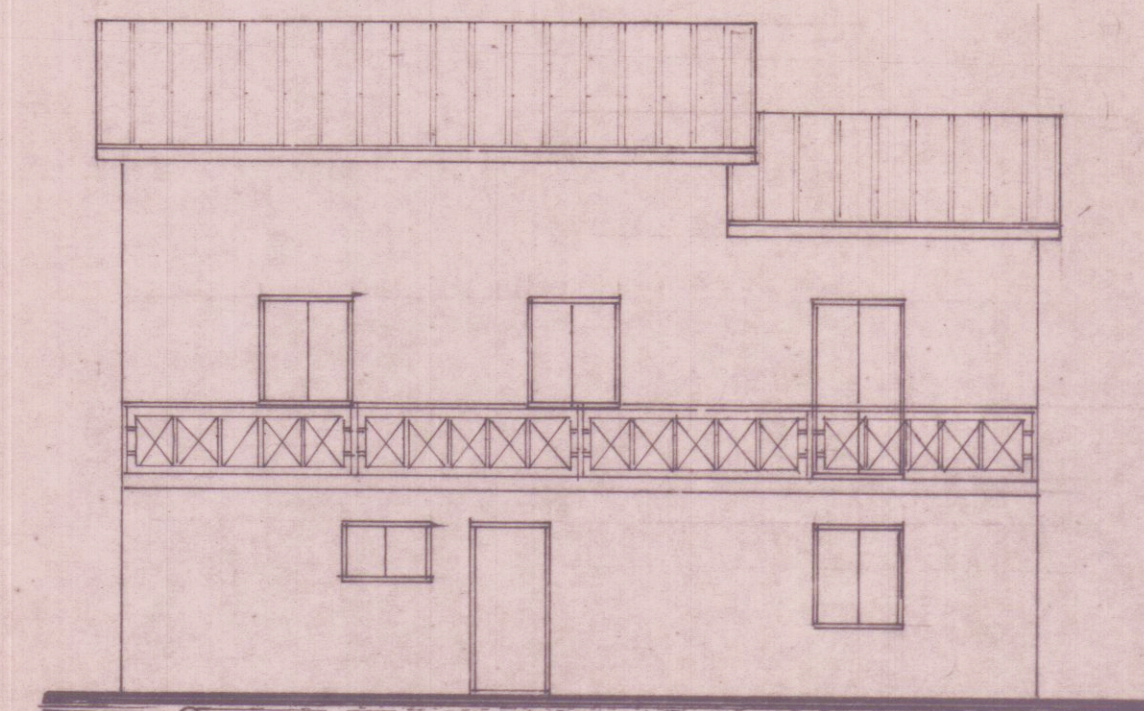

PROSPETTO EST

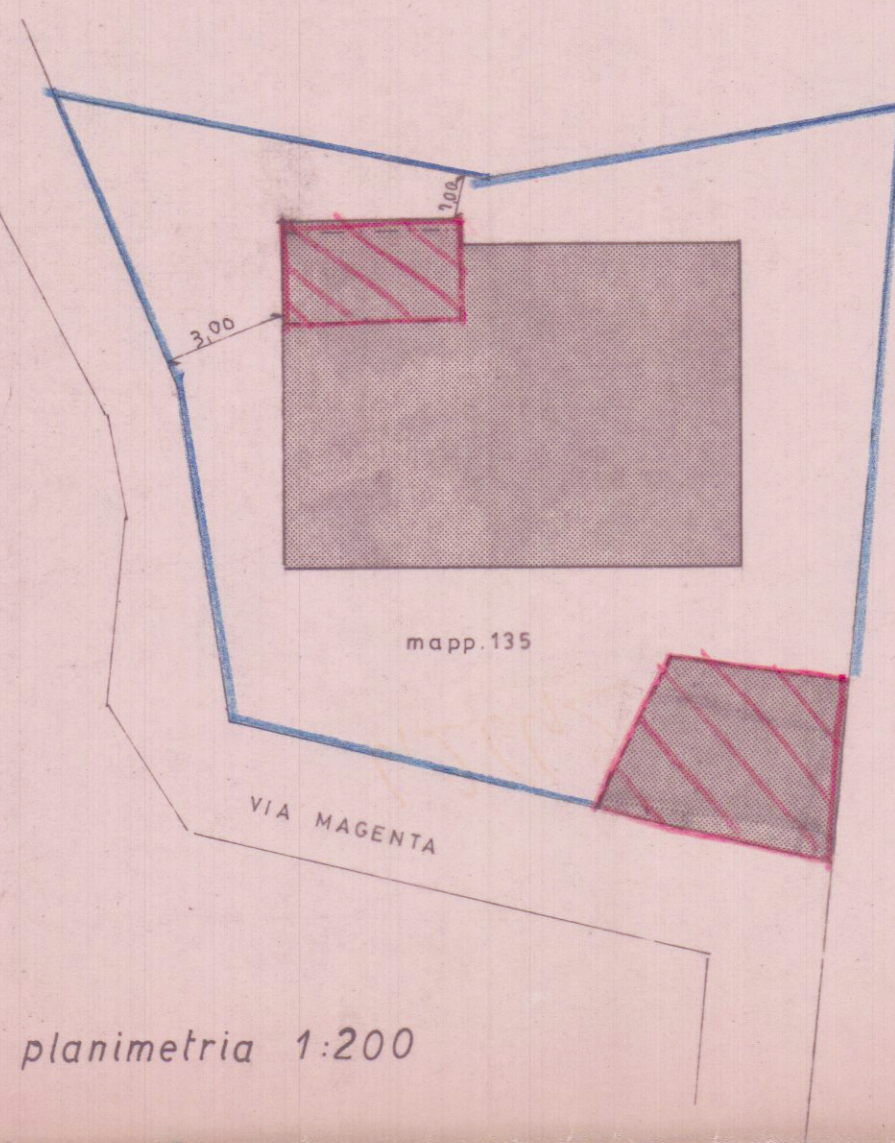

planimetria 1:200

zona di P.R.G.C.
PAESISTICA "A"



stralcio planimetrico catastale 1:1000

Geom. Ferruccio Perazzo

Via Bassa, 173 54036 Marina di Carrara (MS) ☎ 0585 / 766138 c.f. PRC FRC 54C25 E486F

COMMITTENTE **PISANI Maria**

OGGETTO **progetto in sanatoria per l'ampliamento di un fabbricato uso abitazione**

UBICAZIONE **Fossola Via Magenta**

TAVOLA	RIFERIMENTI CATASTALI	DATA	IL COMMITTENTE
U	Foglio 50 mappale 135		<i>Alvaro Pini</i> <i>Art. G. J.</i>