

15 SET. 1983

VARIANTE

AMPLIAMENTO DELLA OFFICINA NELLA

SEDE DELLA DITTA:

AUTOINDUSTRIALE VERSILIA

VARIANTE

TAV. 1

Comune di CARRARA
Fog. 105 PLANIMETRIA CATASTALE
1: 2.000


mappe
245 = mq. 806
246 = mq. 390
247 = mq. 3840
248 = mq. 870
249 = mq. 700
250 = mq. 380
251 = mq. 310
252 = mq. 47
253 = mq. 53
TOT = mq. 6.796

1 200


SPAZIO MANOVRA
1 = 40,00 x 5,00 = mq. 200
2 = 136,00 x 8,00 = mq. 1.088
3 = 19,00 x 10,00 = mq. 190
4 = 12,00 x 9,00 = mq. 108 — 1.586

VERDE PRIVATO
3 = 29,00 x 8,00 = mq. 232
PARCHEGGIO PRIVATO
AREA RESIDUA = mq. 2012

CALCOLI VOLUMETRICI:
= STESSA DIMENSIONI DEL
PROGETTO APPROVATO

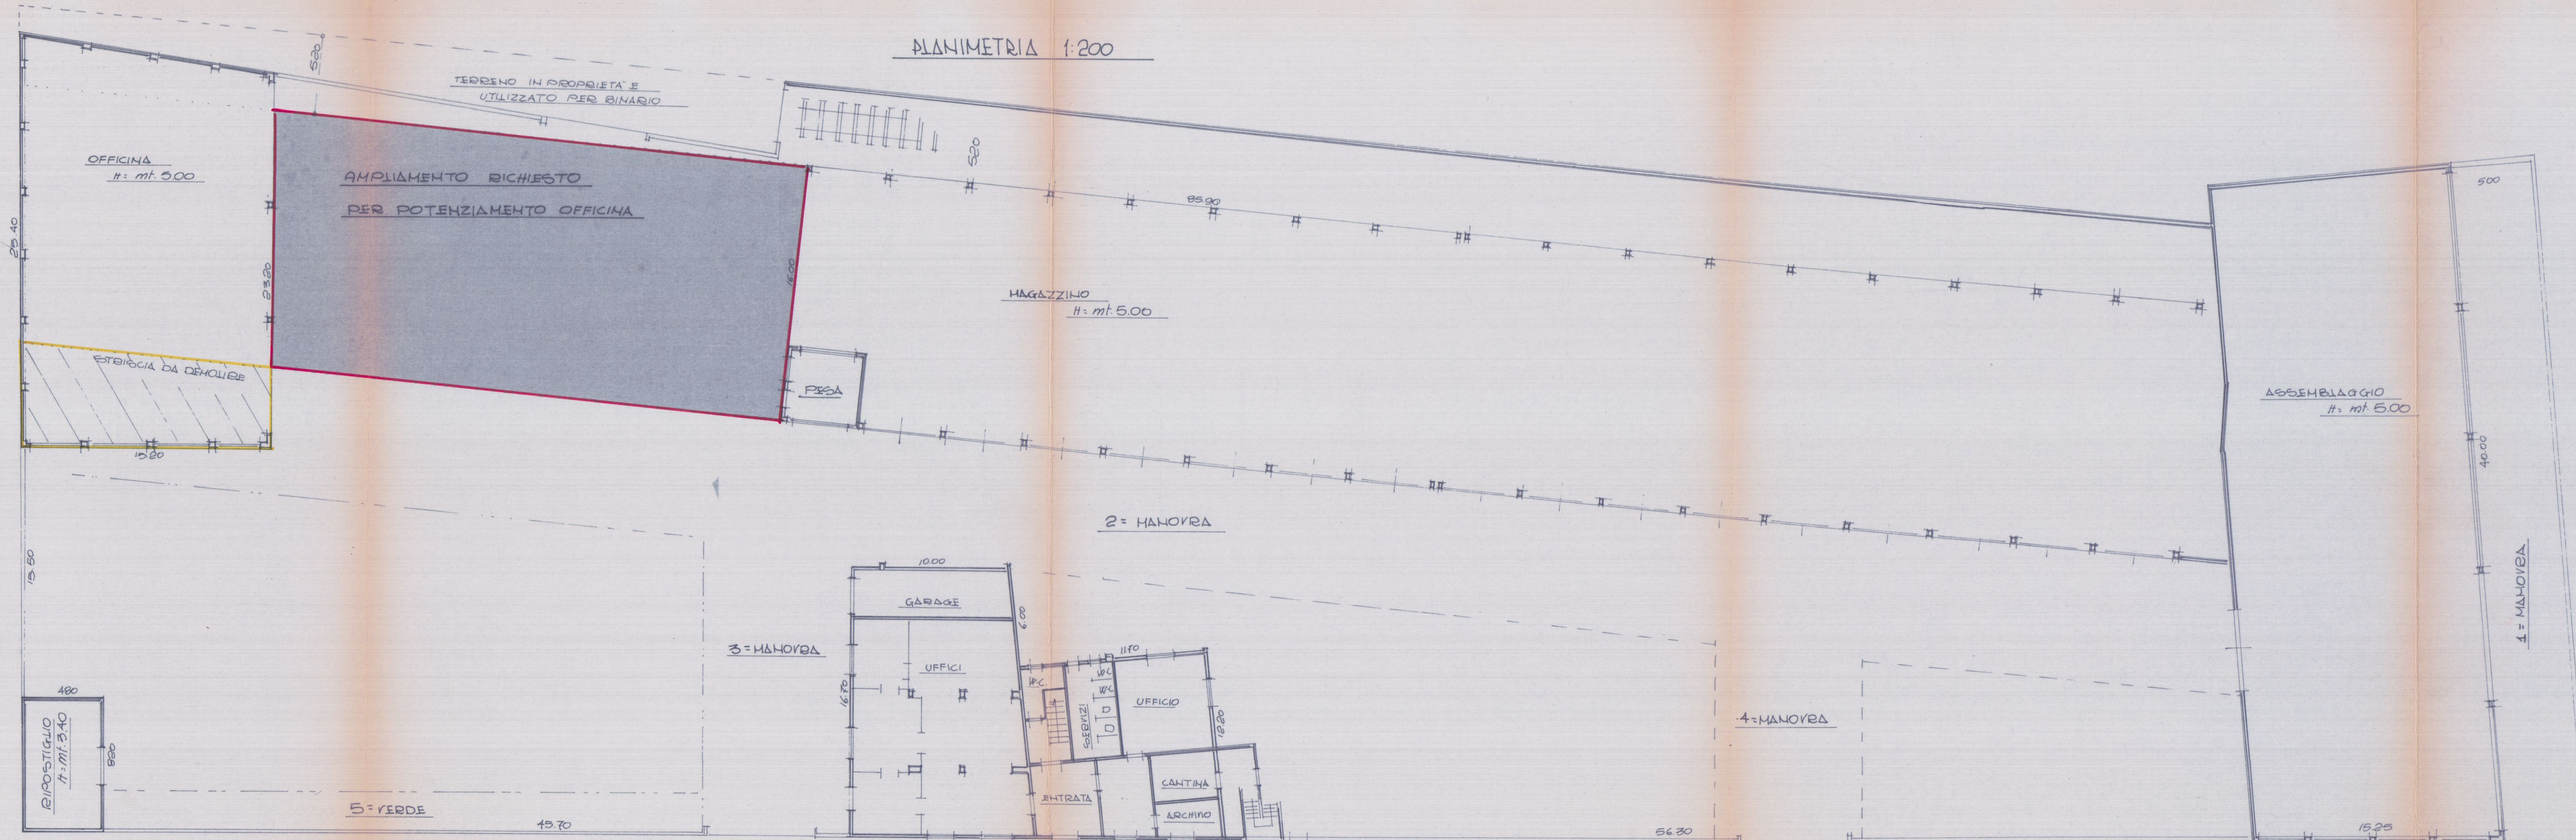

INGRANDIMENTO A VISTA PER
UBICAZIONE URBANISTICA

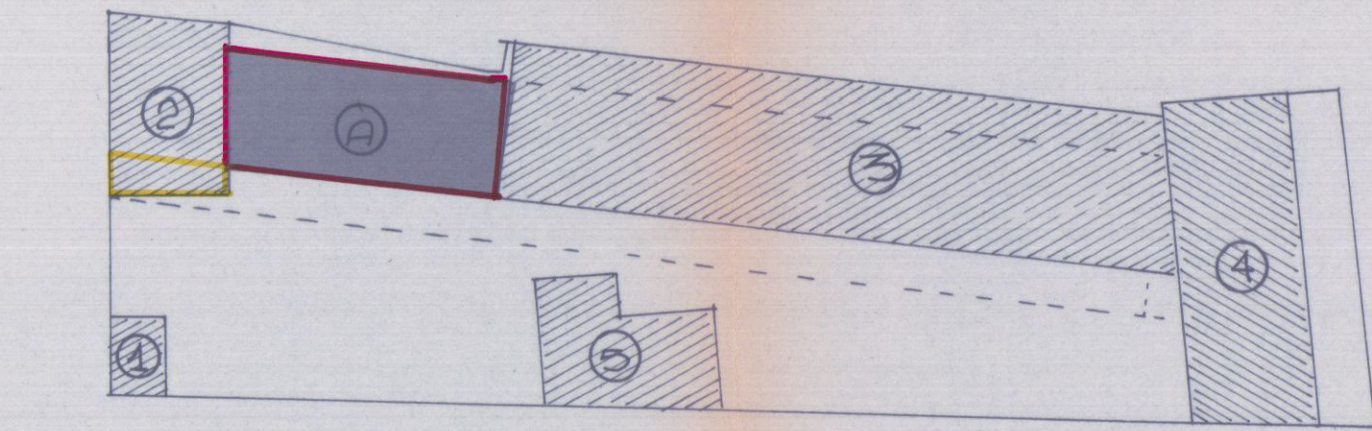

ESISTENTE:

1) RIPOSTIGLIO	4,80 x 8,20	= mq. 40 x 3,40 = mc. 136
2) OFFICINA	15,20 x (25,40 + 23,20) : 2	= mq. 369 x 5,00 = mc. 1.845
3) MAGAZZINO	85,90 x 16,00	= mq. 1.374 x 5,00 = mc. 6.870
4) ASSEMBLAGGIO	15,20 x 40,00	= mq. 610 x 5,00 = mc. 3.050
5) UFFICI	16,70 (10,00 + 11,20) : 2 = mq. 177 11,70 (12,20 + 11,20) : 2 = mq. 136	= mq. 313 x 7,00 = mc. 2.191

TOTALE ESISTENTE = mq. 2.706 = mc. 14.092

VARIAZIONI

A) AMPLIAMENTO	(48,40 + 46,40) : 2 x 16,00 = mq. 758 15,20 x 3,00 = mq. 45 DEDURRE C = mq. 369	= mq. 434 x 5,00 = mc. 2.170
TOTALE GENERALE		= mq. 3.140 = mc. 16.262

VARIANTE




AMPLIAMENTO DELLA OFFICINA NELLA
SEDE DELLA DITTA:

AUTOINDUSTRIALE VERSILIA

VARIANTE

TAV. 2

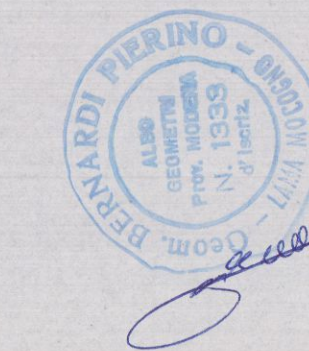

1:100

